





OVERALL BIRD'S EYE VIEW



FORT MARCY PARK, SANTA FE, NM



EXISTING SITE PLAN

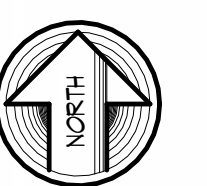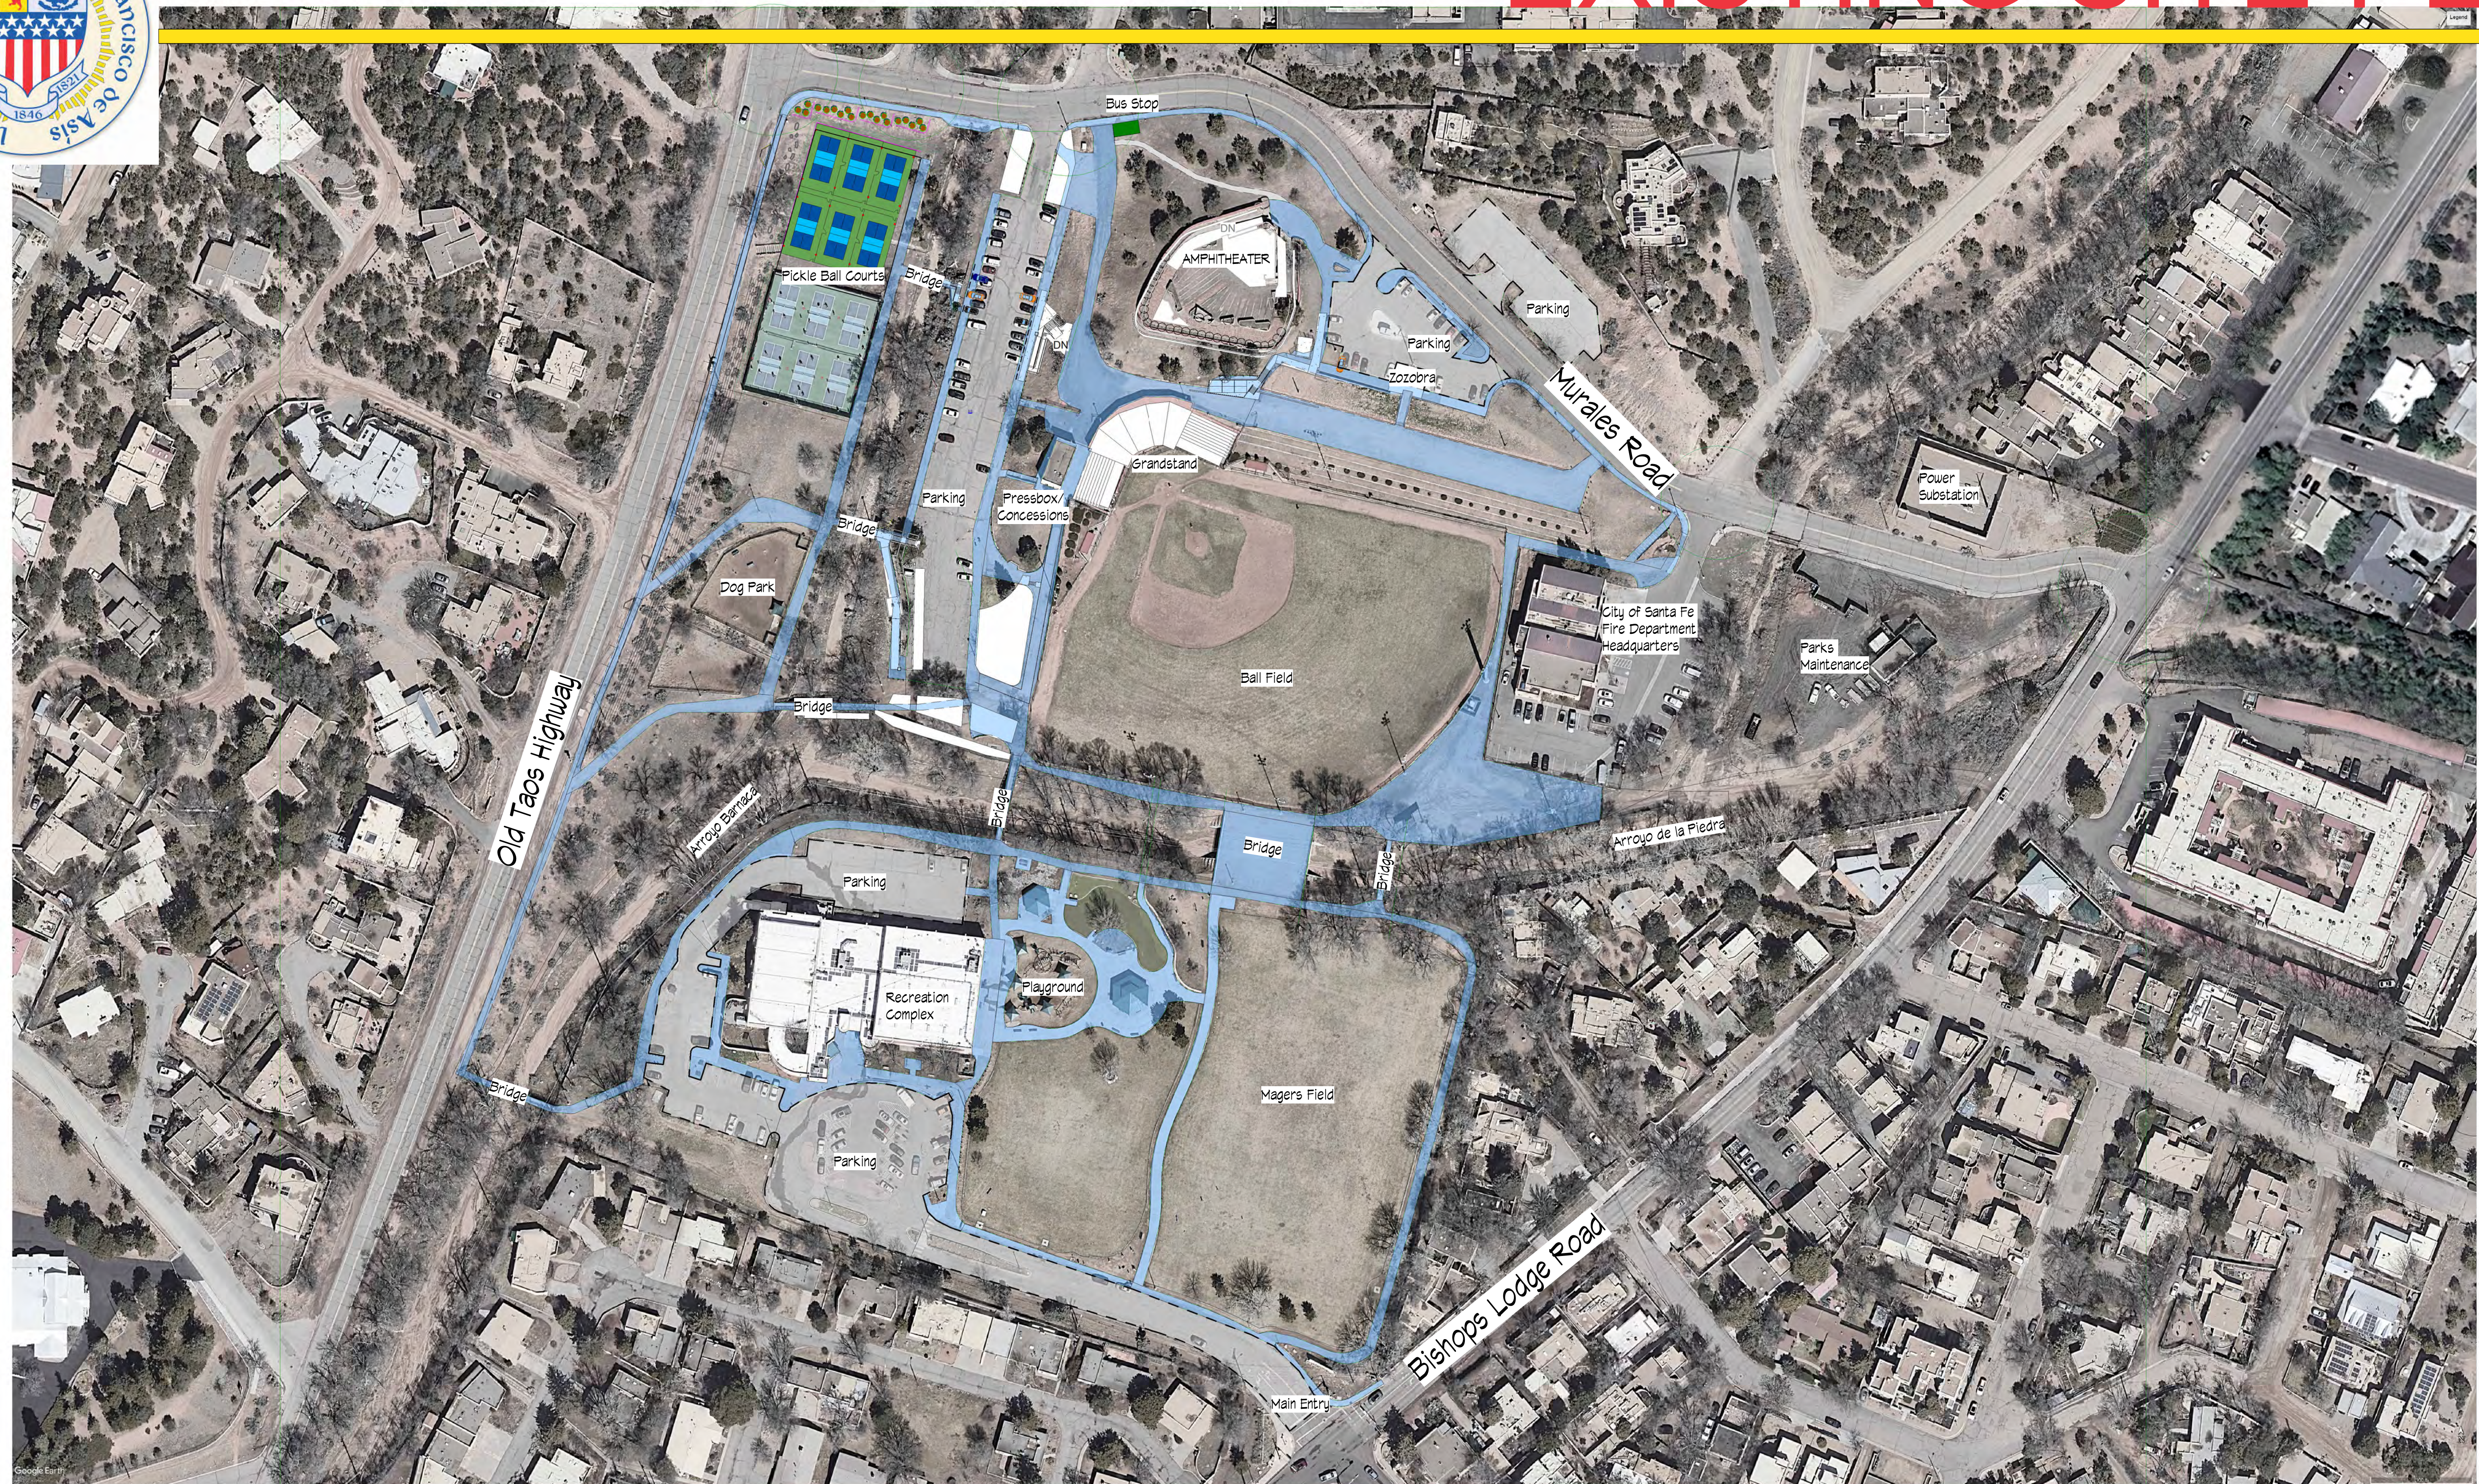

0 40' 80' 160'
SCALE: 1" = 80'-0"

FORT MARCY PARK, SANTA FE, NM



RENDERINGS




LIGHTED WALL PANELS



BIRDS EYE VIEW



VIEW MAGERS FIELD

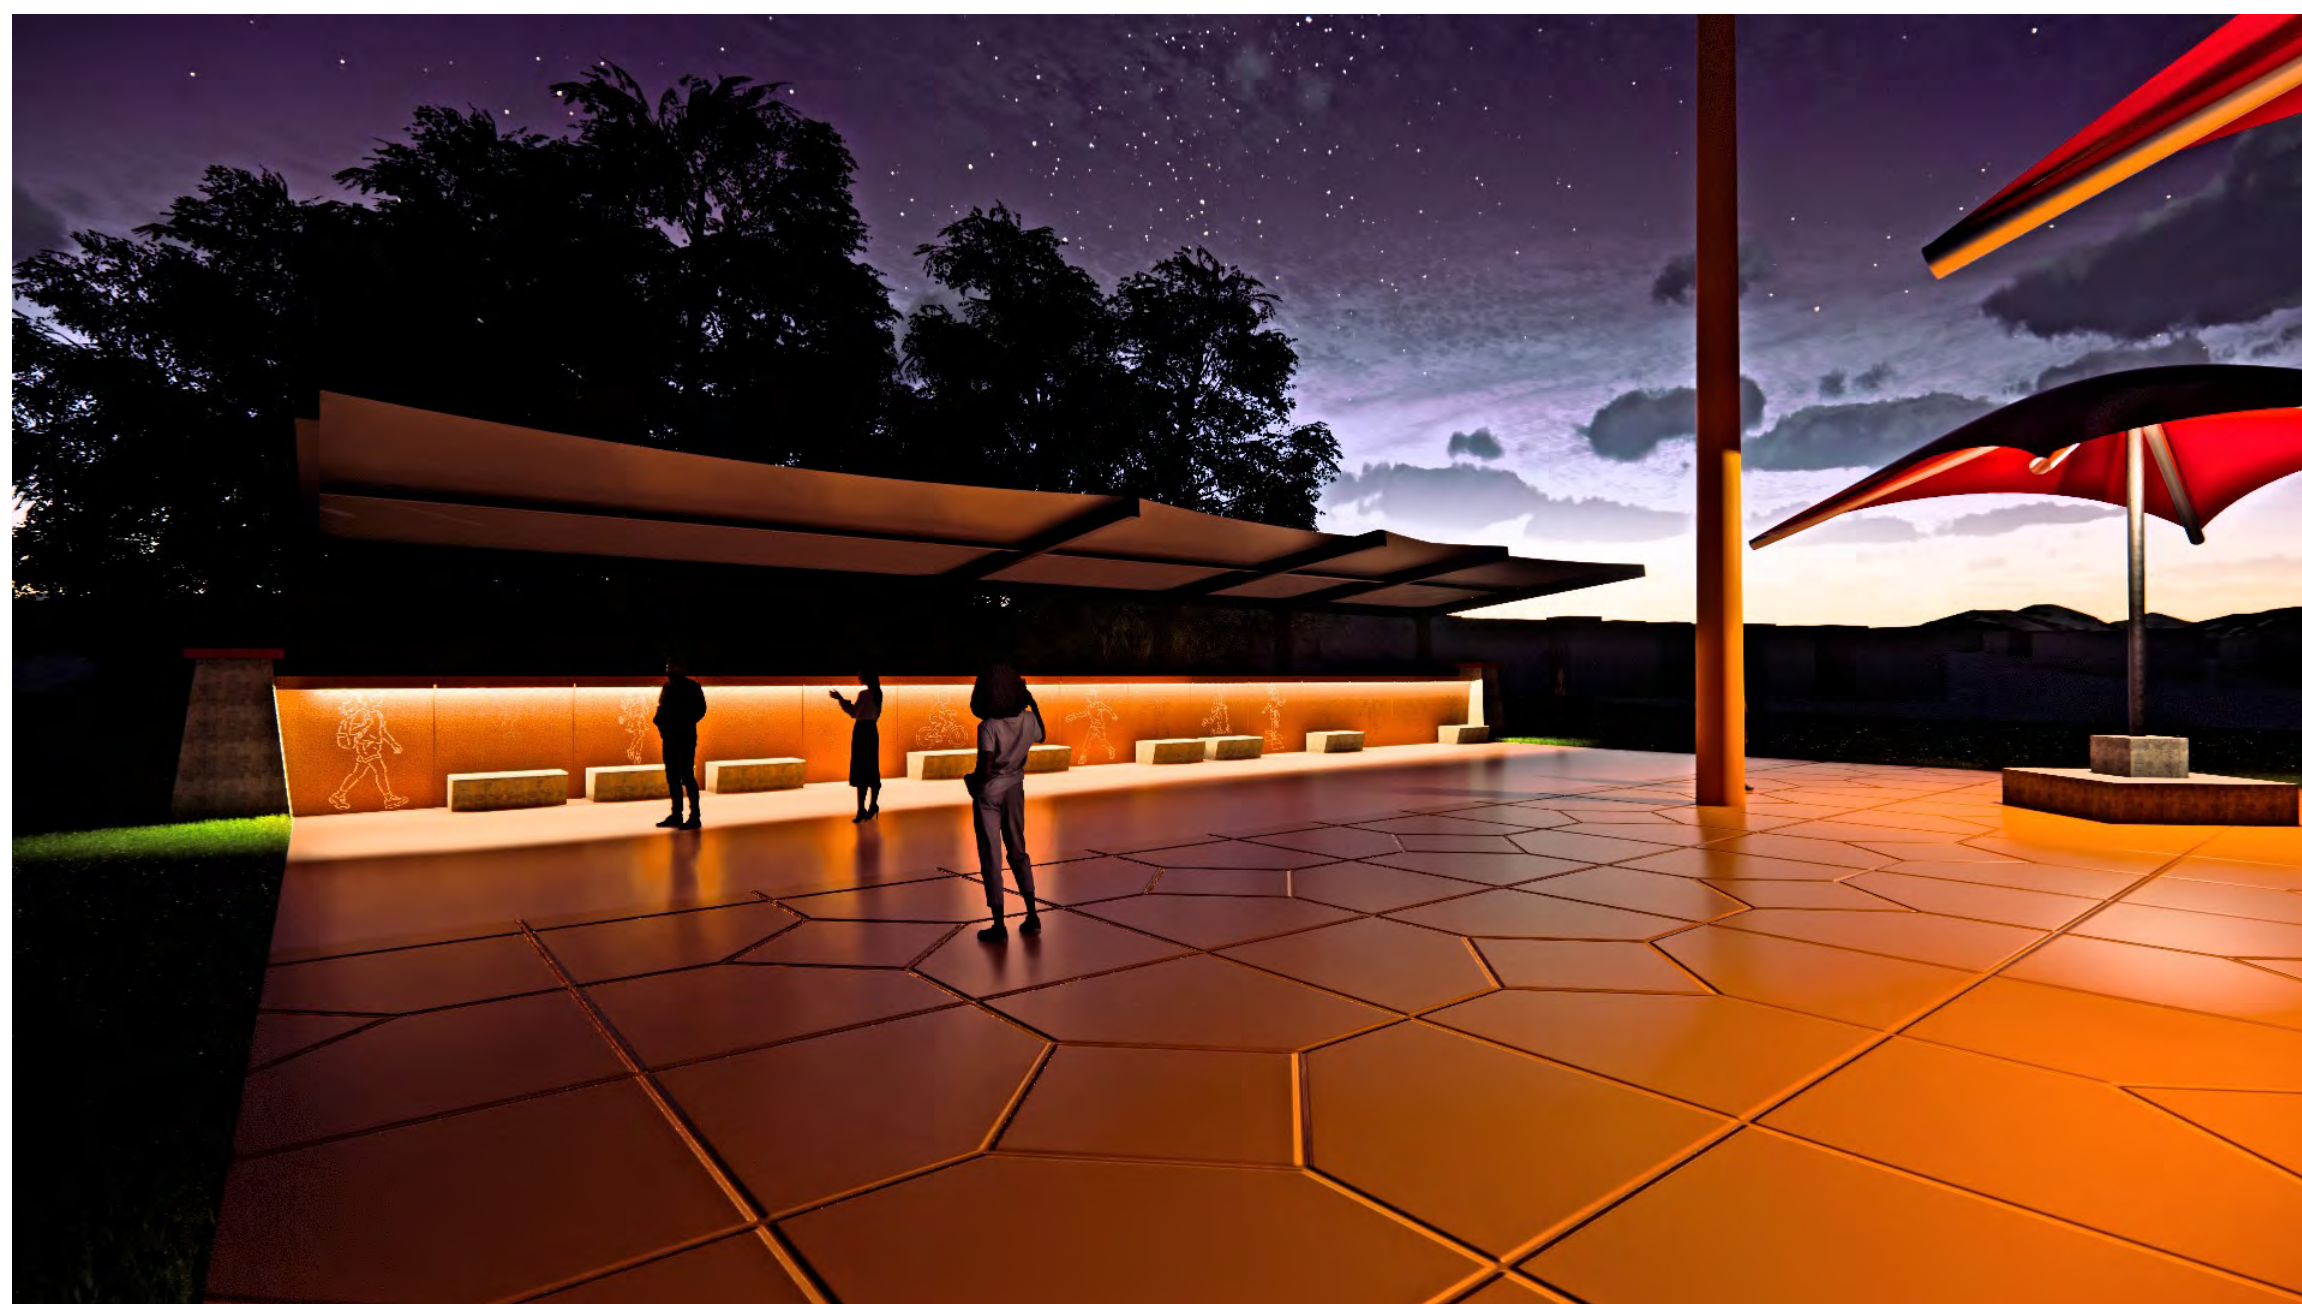

NIGHT RENDERING



BIRDS EYE VIEW

FORT MARCY PARK, SANTA FE, NM

PROGRESS UPDATE

JULY 2026




METAL PANEL ELEVATIONS



RAILING PANELS - EAST ELEVATION 1
Scale: 1/4" = 1'-0"

0 2'-0" 4'-0" 8'-0"
SCALE: 1/4" = 1'-0"

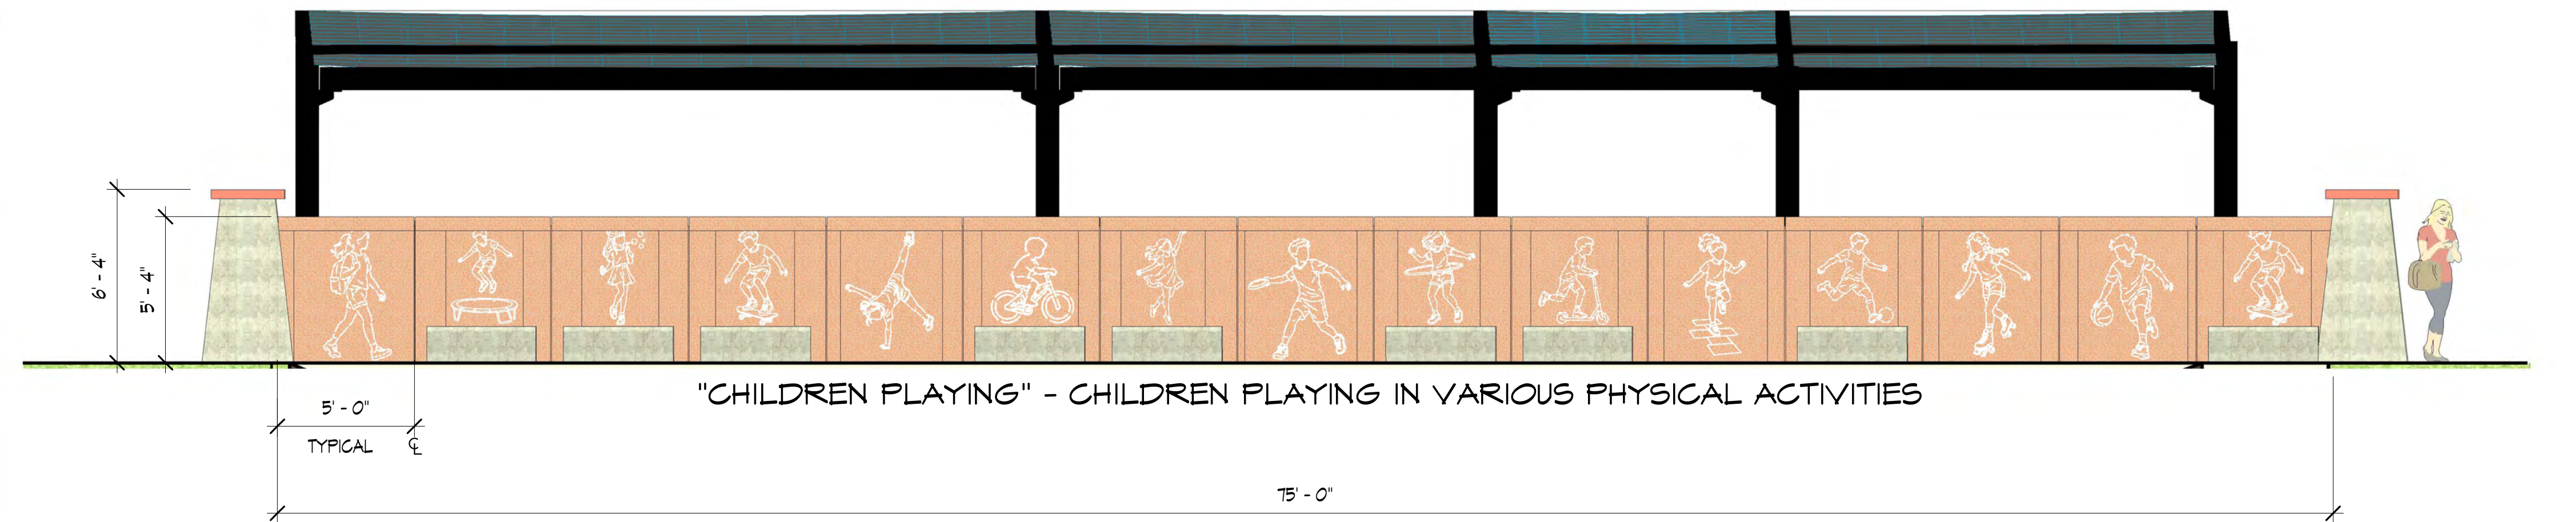

RAILING PANELS - WEST ELEVATION 2
Scale: 1/4" = 1'-0"

0 2'-0" 4'-0" 8'-0"
SCALE: 1/4" = 1'-0"



3D RENDER



LANDSCAPE PANEL EXAMPLES



CNC PLASMA CUTTER

PLASMA CUT PANELS

CORTEN STEEL IS OFTEN REFERRED TO AS WEATHERED STEEL AND IS A SPECIAL GROUP OF STEEL ALLOYS DESIGNED TO RUST, BUT NOT DETERIORATE, WHEN LEFT EXPOSED TO THE ELEMENTS.

ZERO MAINTENANCE:
CORTEN STEEL REQUIRES NO PAINTING, POWDER COATING, OR SEALING TO SURVIVE HARSH OUTDOOR ENVIRONMENTS.

DISTINCTIVE AESTHETICS:
IT DEVELOPS A WARM, EARTHY, REDDISH-BROWN COLOR THAT MATURES OVER TIME.

HIGH STRENGTH:
IT OFFERS EXCELLENT TENSILE STRENGTH, MAKING IT IDEAL FOR BOTH STRUCTURAL AND DECORATIVE APPLICATIONS.

COST:
CORTEN STEEL IS CONSIDERED A PREMIUM MATERIAL. ITS UPFRONT MATERIAL COST IS TYPICALLY 1.5 TO 3 TIMES MORE EXPENSIVE AND STANDARD CARBON OR GALVANIZED STEEL. HOWEVER, BECAUSE IT REQUIRES ZERO MAINTENANCE, IT OFTEN BECOMES THE MORE COST-EFFECTIVE CHOICE OVER ITS LIFESPAN.

FORT MARCY PARK, SANTA FE, NM



PARKING LOTS



STAIR #1 - PICKLE BALL COURTS



STAIR #2 - DOG PARK STAIR AND RAMP



STAIR #7 - AMPHITHEATER AND UPPER PARKING



STAIR #5 - BASEBALL FIELD

FORT MARCY PARK, SANTA FE, NM




PATHWAYS




ADD CONCRETE
SIDEWALK

REPLACE
FOOT BRIDGE

STAIR #4

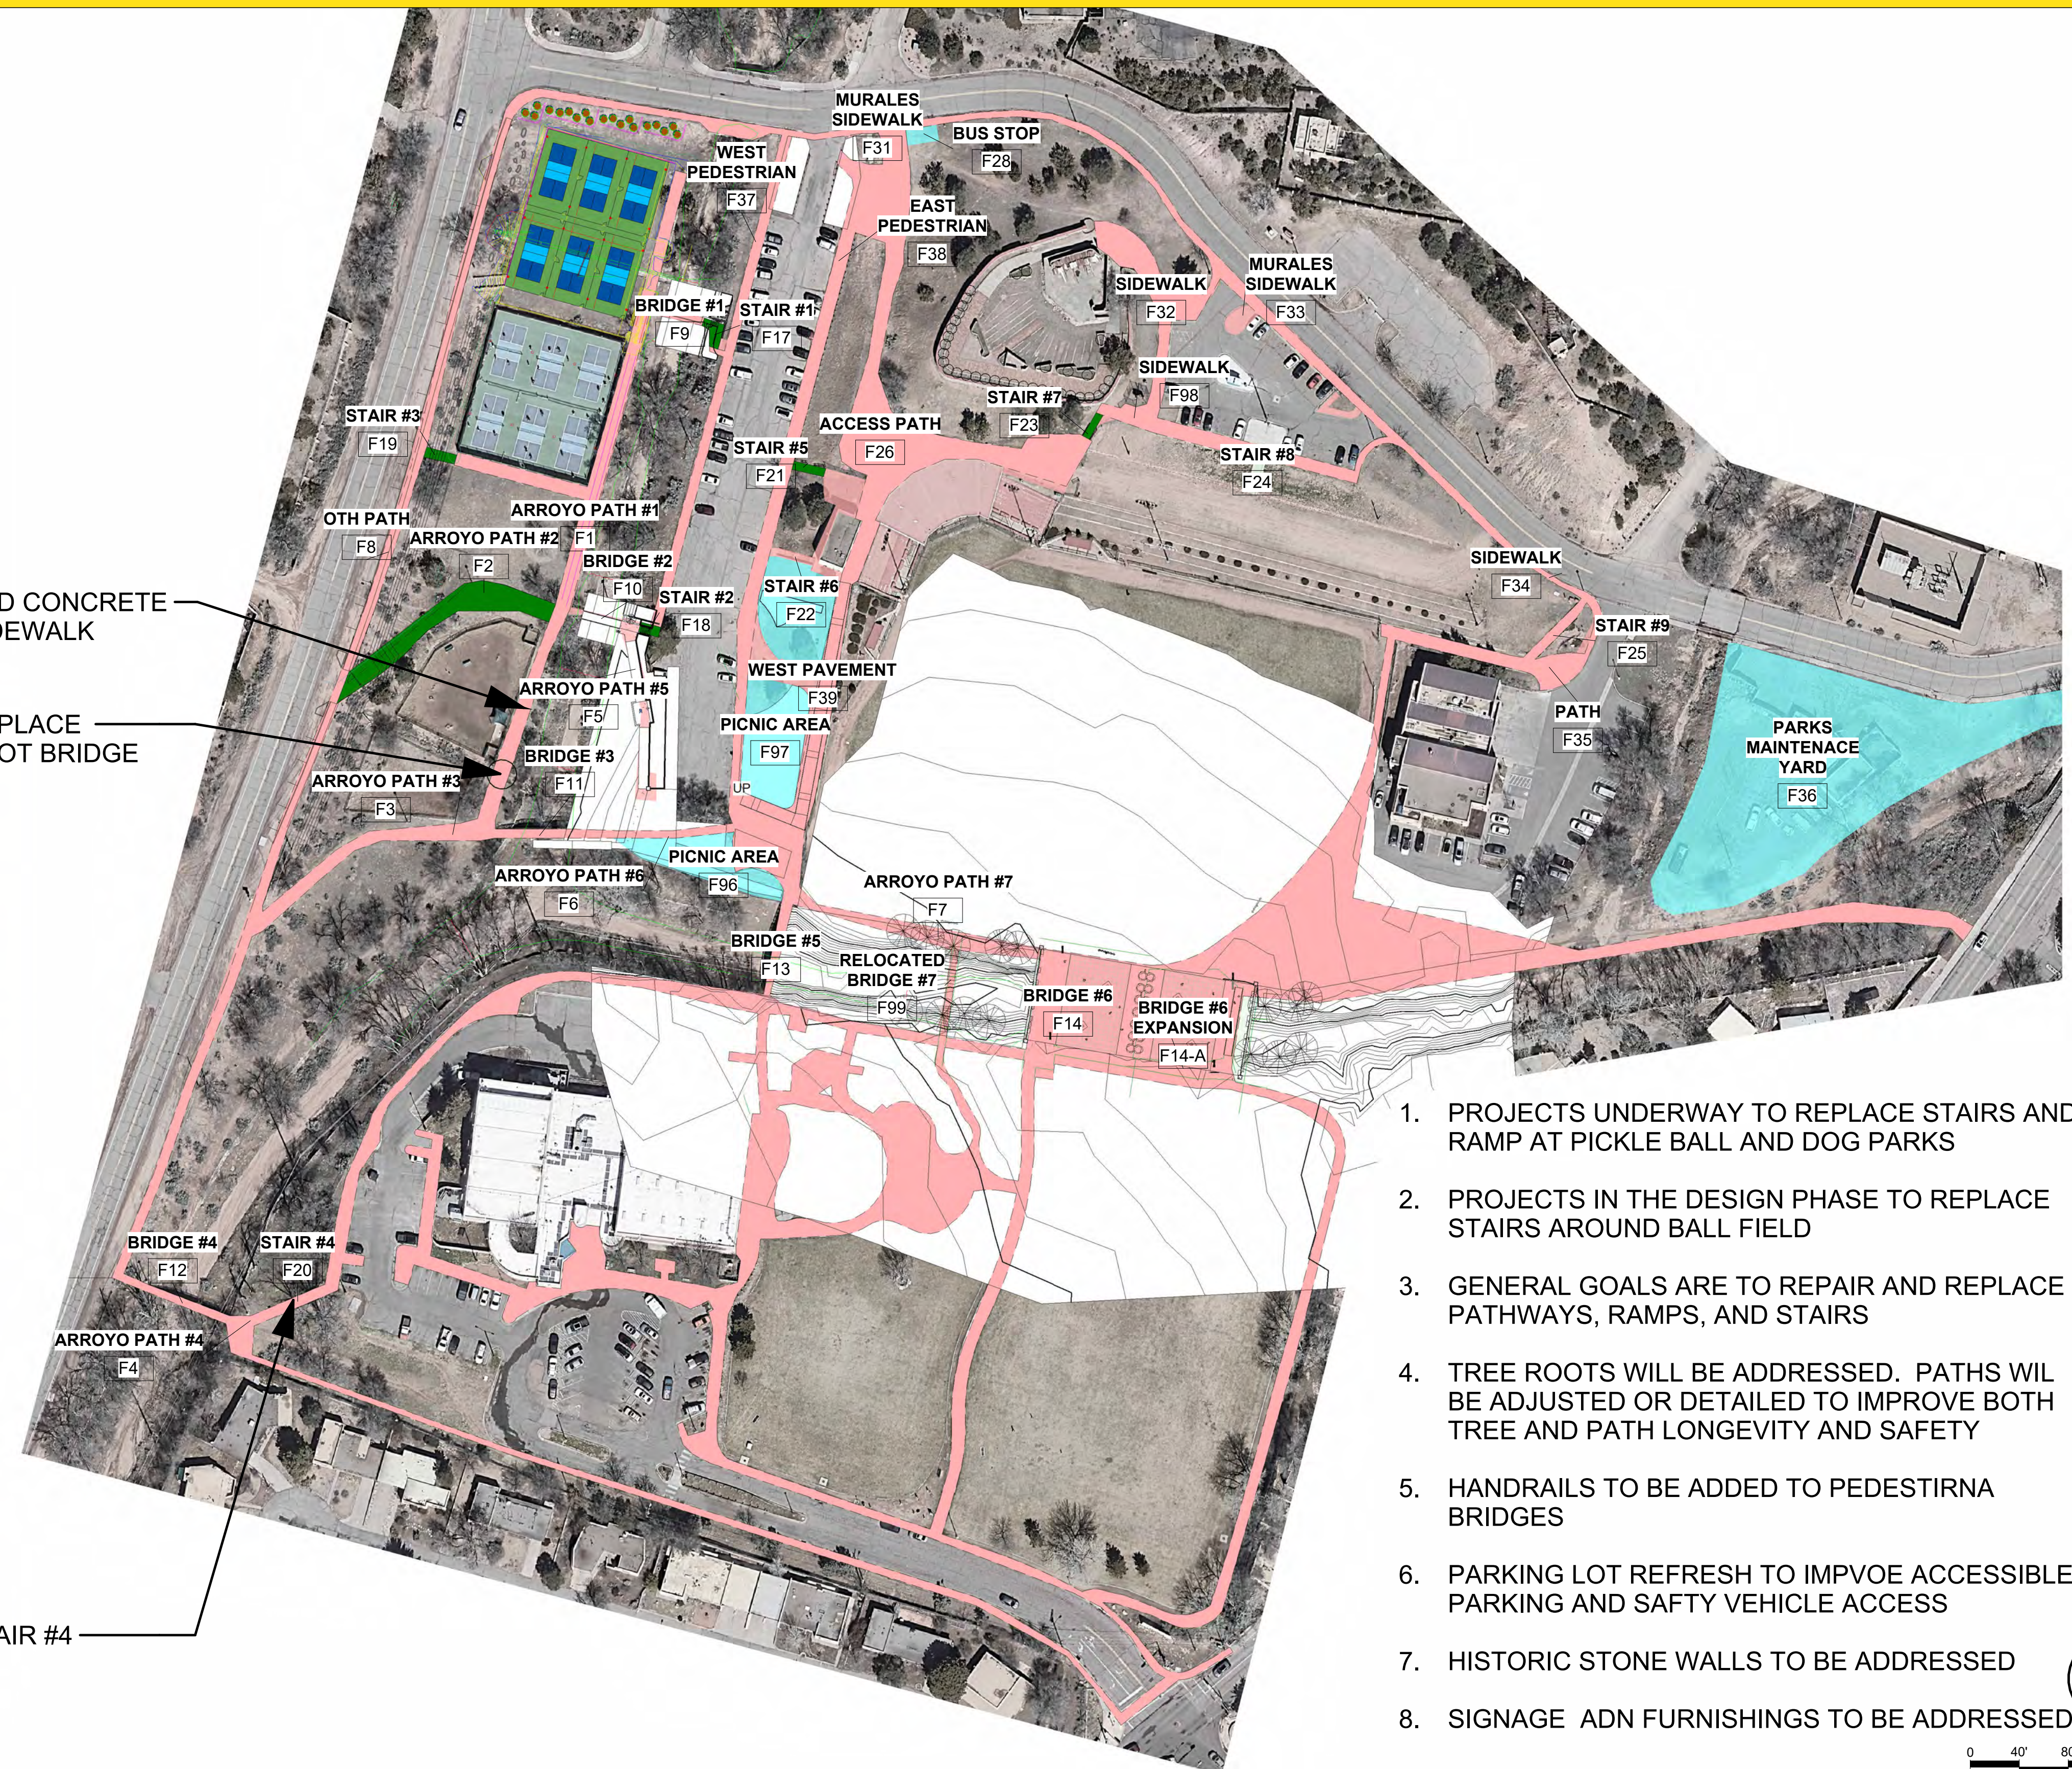

1. PROJECTS UNDERWAY TO REPLACE STAIRS AND RAMP AT PICKLE BALL AND DOG PARKS
2. PROJECTS IN THE DESIGN PHASE TO REPLACE STAIRS AROUND BALL FIELD
3. GENERAL GOALS ARE TO REPAIR AND REPLACE PATHWAYS, RAMPS, AND STAIRS
4. TREE ROOTS WILL BE ADDRESSED. PATHS WILL BE ADJUSTED OR DETAILED TO IMPROVE BOTH TREE AND PATH LONGEVITY AND SAFETY
5. HANDRAILS TO BE ADDED TO PEDESTRIAN BRIDGES
6. PARKING LOT REFRESH TO IMPROVE ACCESSIBLE PARKING AND SAFE VEHICLE ACCESS
7. HISTORIC STONE WALLS TO BE ADDRESSED
8. SIGNAGE AND FURNISHINGS TO BE ADDRESSED

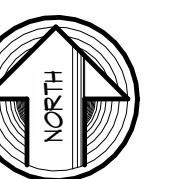


0 40' 80' 160'
SCALE: 1" = 80'-0"

FORT MARCY PARK, SANTA FE, NM





ZOZOBRA FIELD AT FORT MARCY PARK

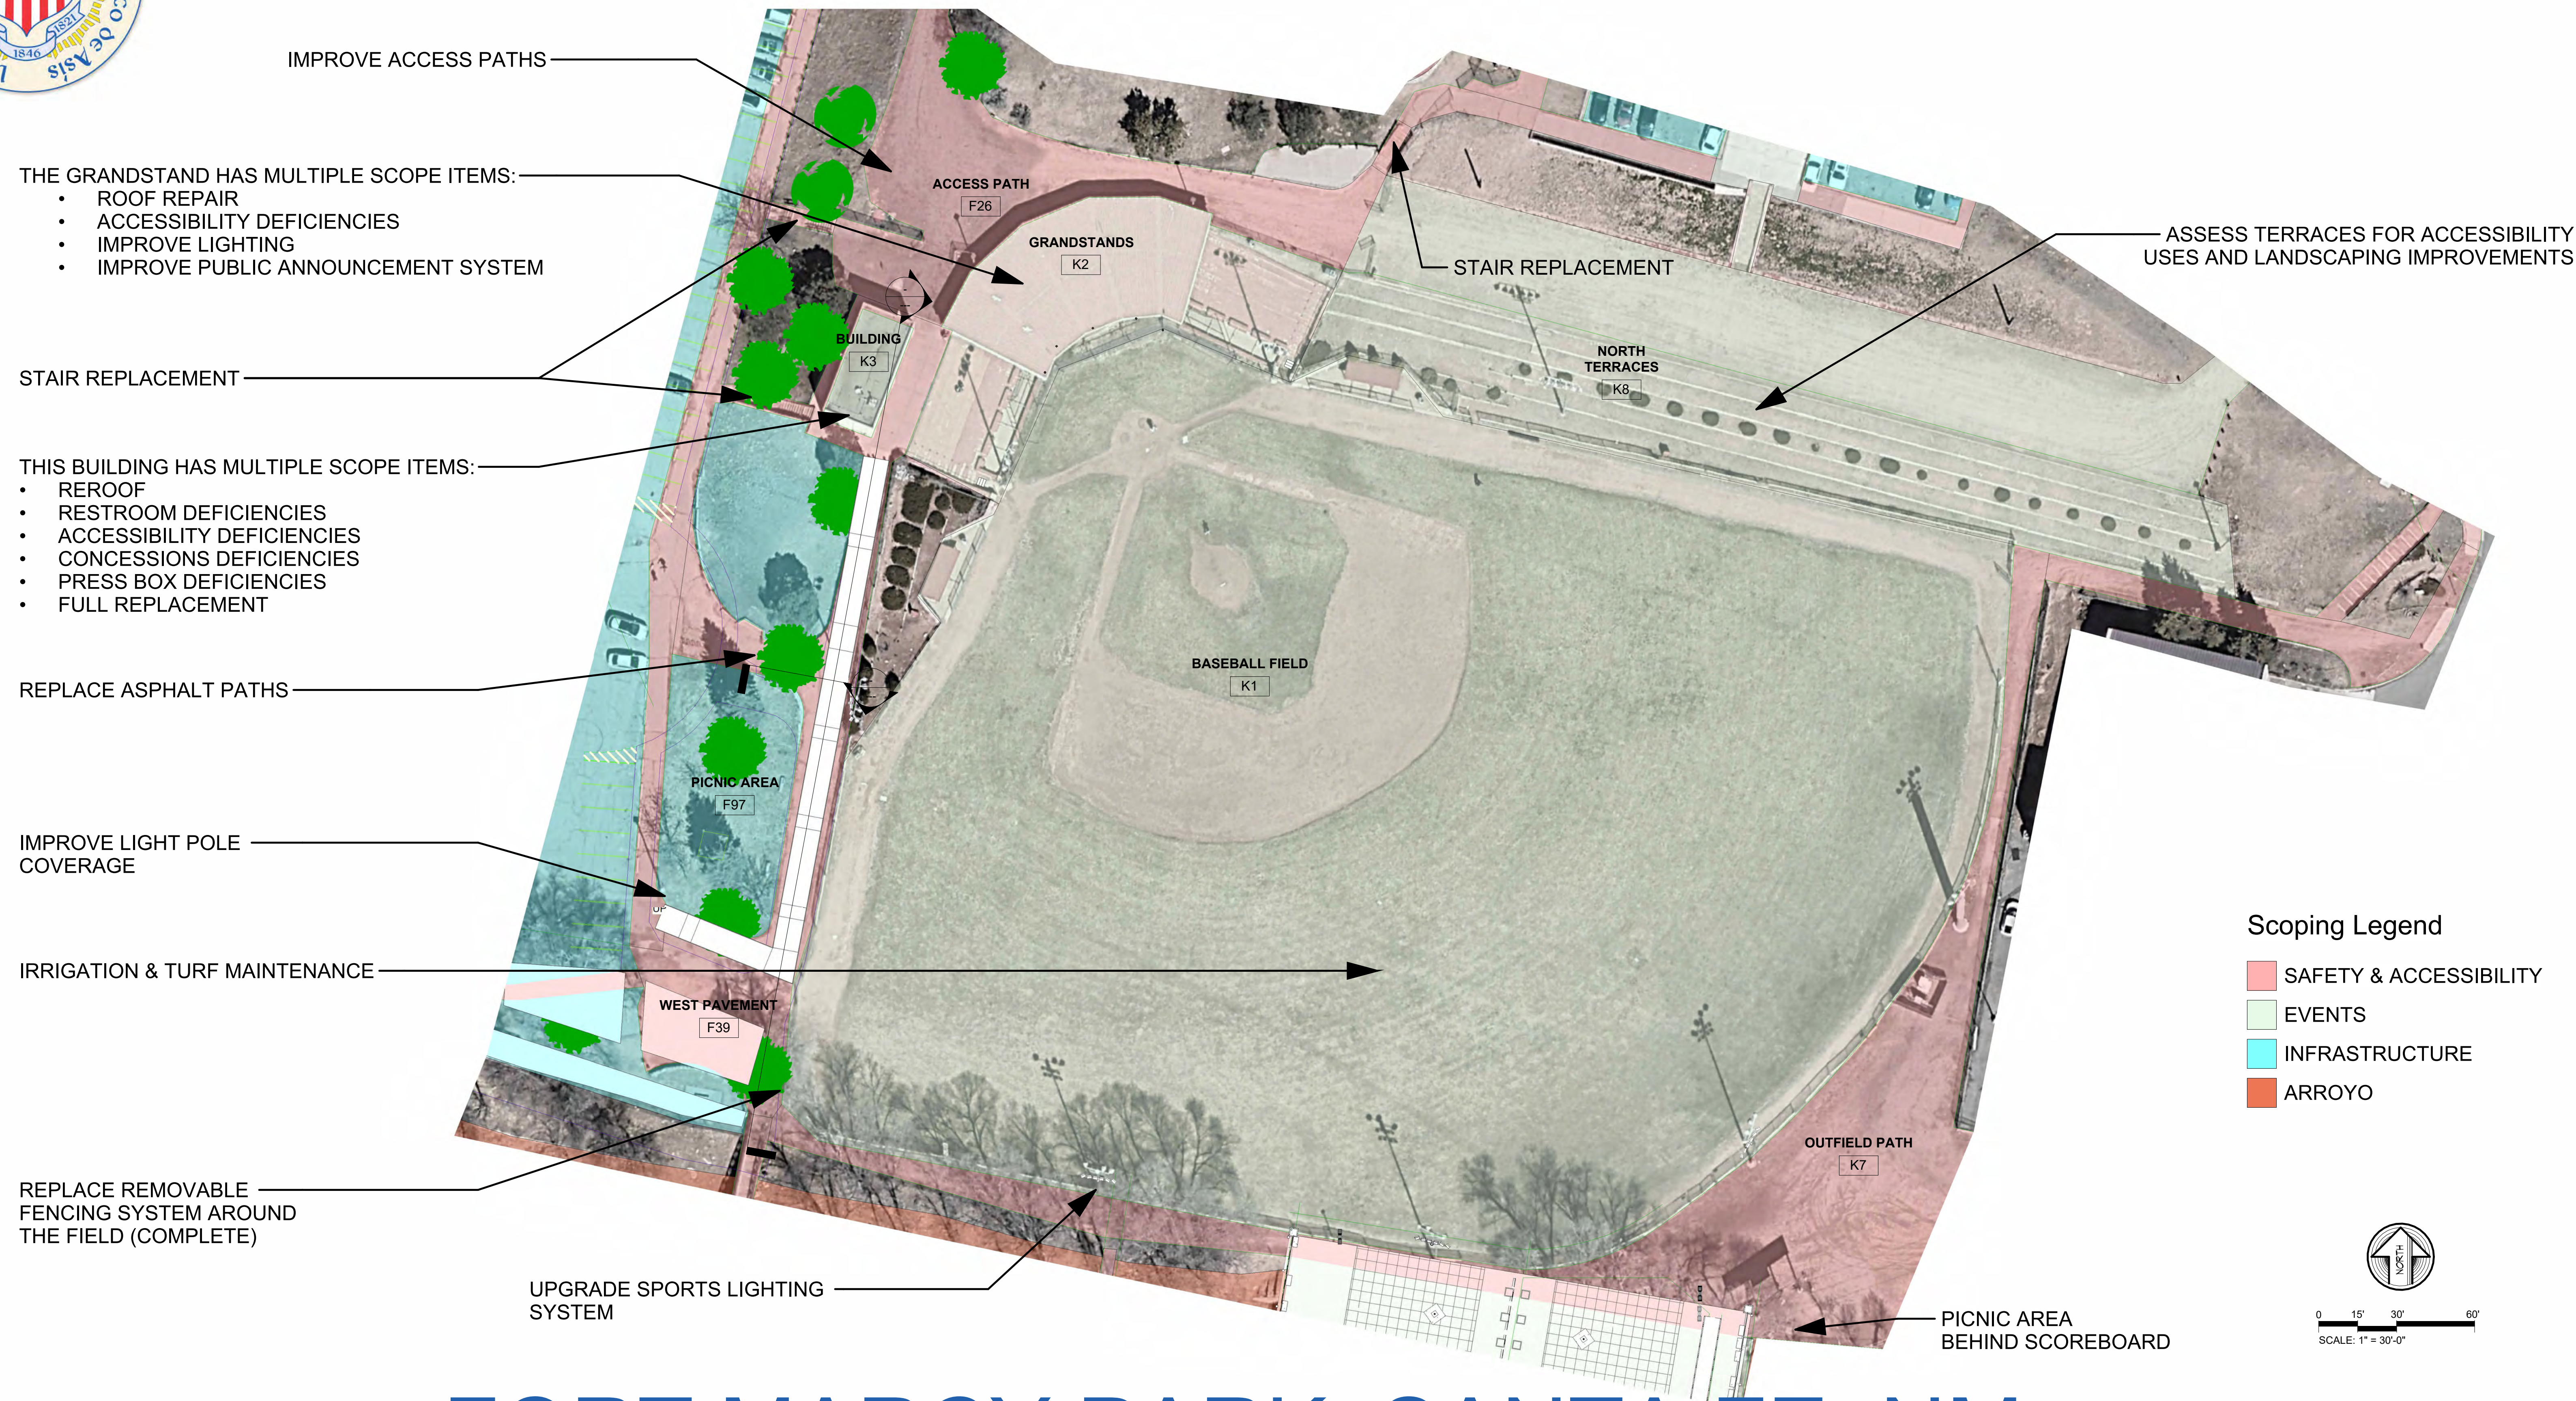


FORT MARCY PARK, SANTA FE, NM



AMPHITHEATER

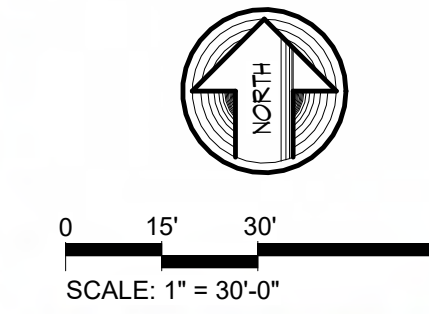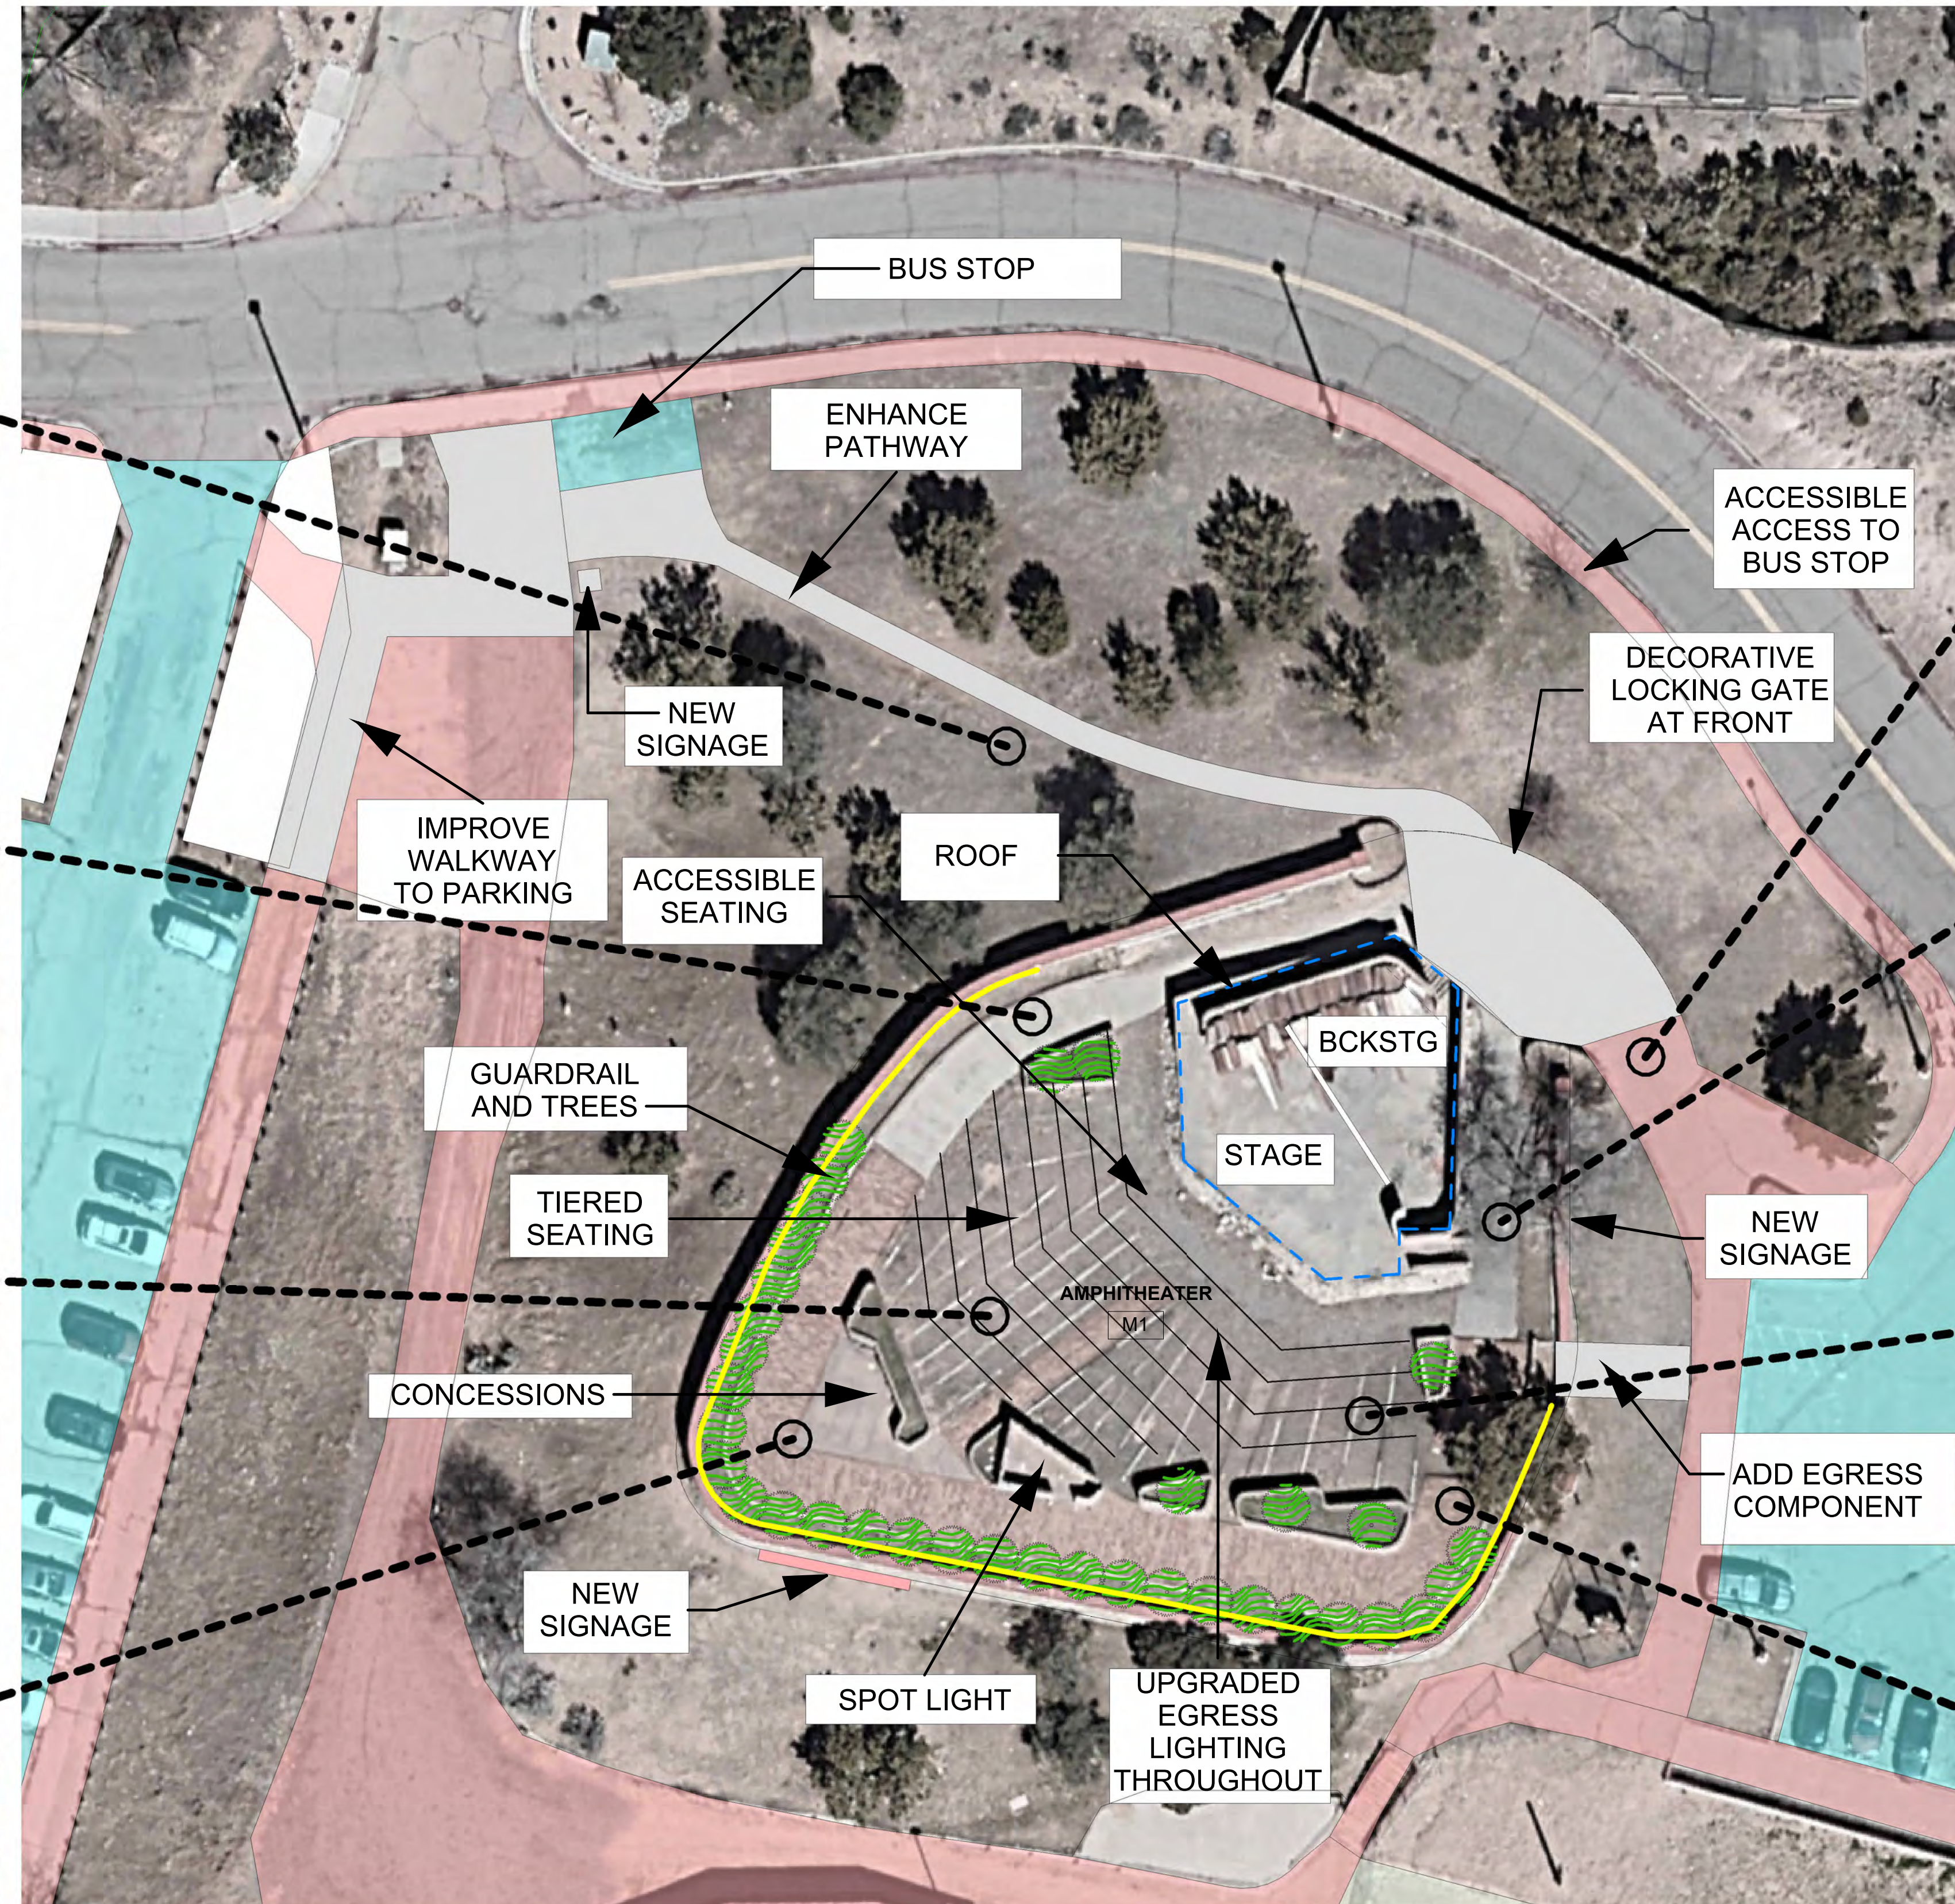

FORT MARCY PARK, SANTA FE, NM

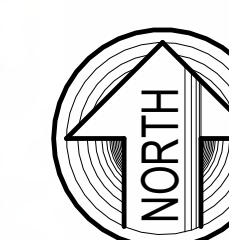

PROGRESS UPDATE

JULY 2026



SIGNAGE & SITE FURNISHINGS





ORIGINAL PARK SIGNAGE - METAL POST / WOOD SIGN



FITNESS TRAIL SIGNAGE - WOOD POST / WOOD SIGN / WHITE PAINT



FORT MARCY PARK EQUIPMENT PAINTED RED COLOR

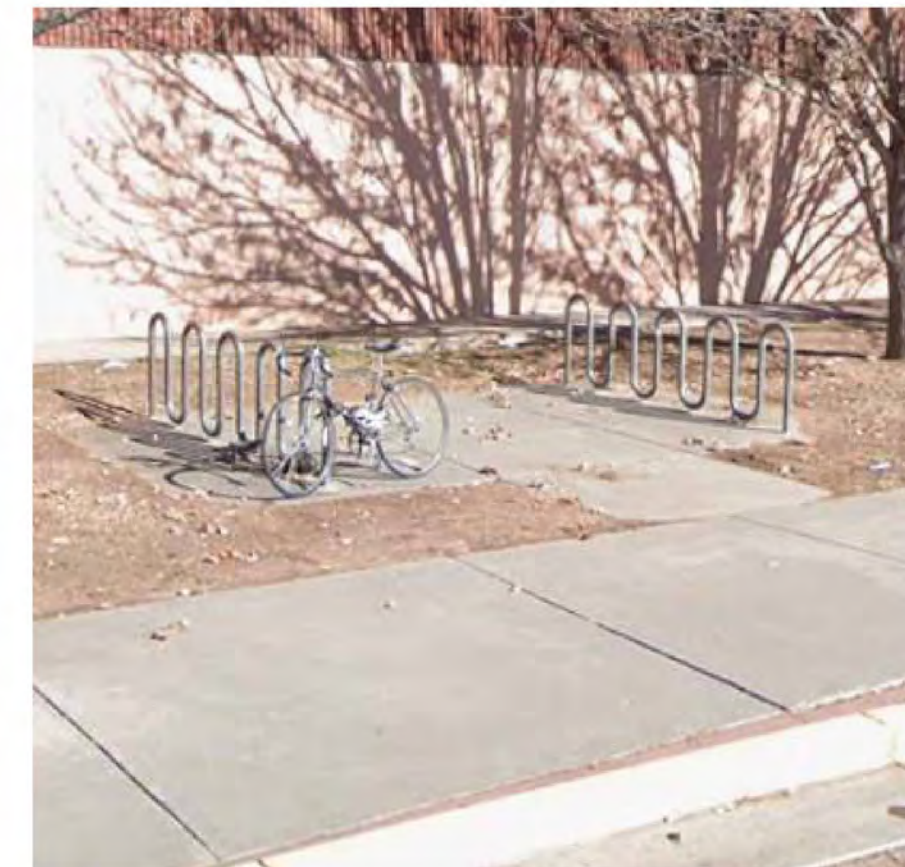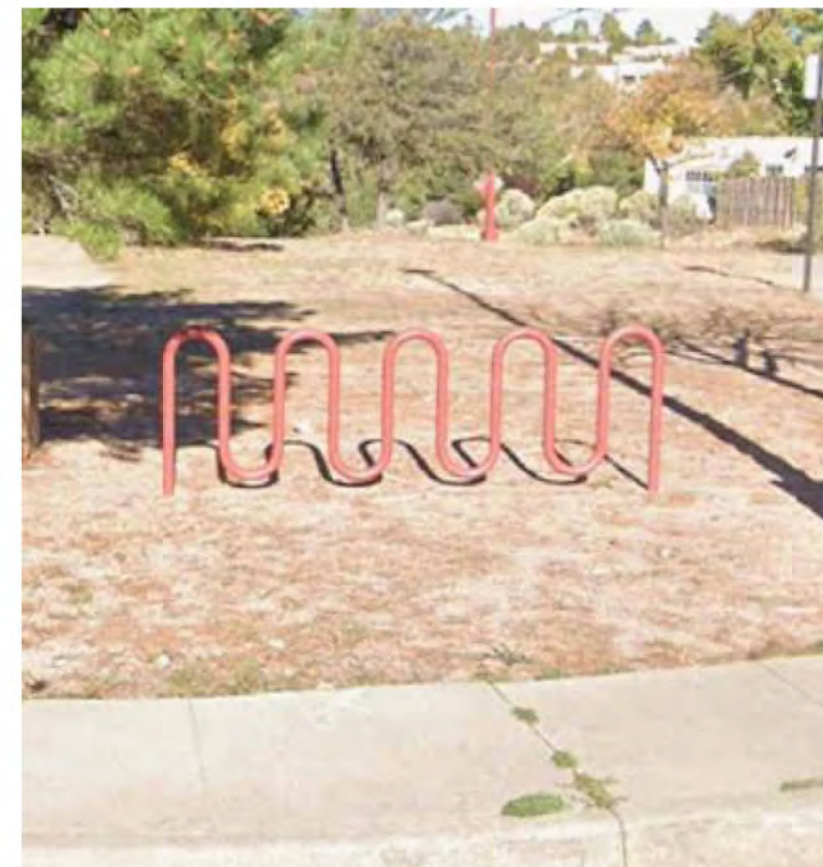

EXISTING BICYCLE RACKS



UPGRADE PARK BENCHES AND TABLES WHERE NEEDED



CONSISTENCY WITH TRASH CANS - MORE DOG WASTE STATIONS

FORT MARCY PARK, SANTA FE, NM