



AERIAL PHOTO




FORT MARCY PARK, SANTA FE, NM



BREAKOUT MAP

- 1 - MAGERS FIELD
- 2 - PLAYGROUND
- 3 - RECREATION CENTER
- 4 - BASEBALL FIELD
- 5 - ZOZOBRA SPACES
- 6 - AMPHITHEATER
- 7 - DOG PARK
- 8 - PICKLE BALL COURTS
- 9 - NORTH PARKING
- 10 - WEST PARKING
- 11 - SOUTH PARKING
- 12 - PARK MAINTENANCE
- 13 - CITY OF SANTA FE
FIRE DEPARTMENT

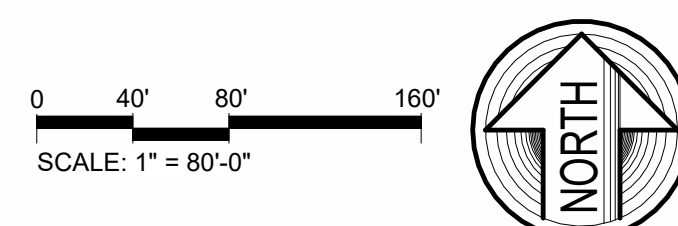


FORT MARCY PARK, SANTA FE, NM




MAGERS FIELD

Scoping Legend

- SAFETY & ACCESSIBILITY
- EVENTS
- INFRASTRUCTURE
- ARROYO

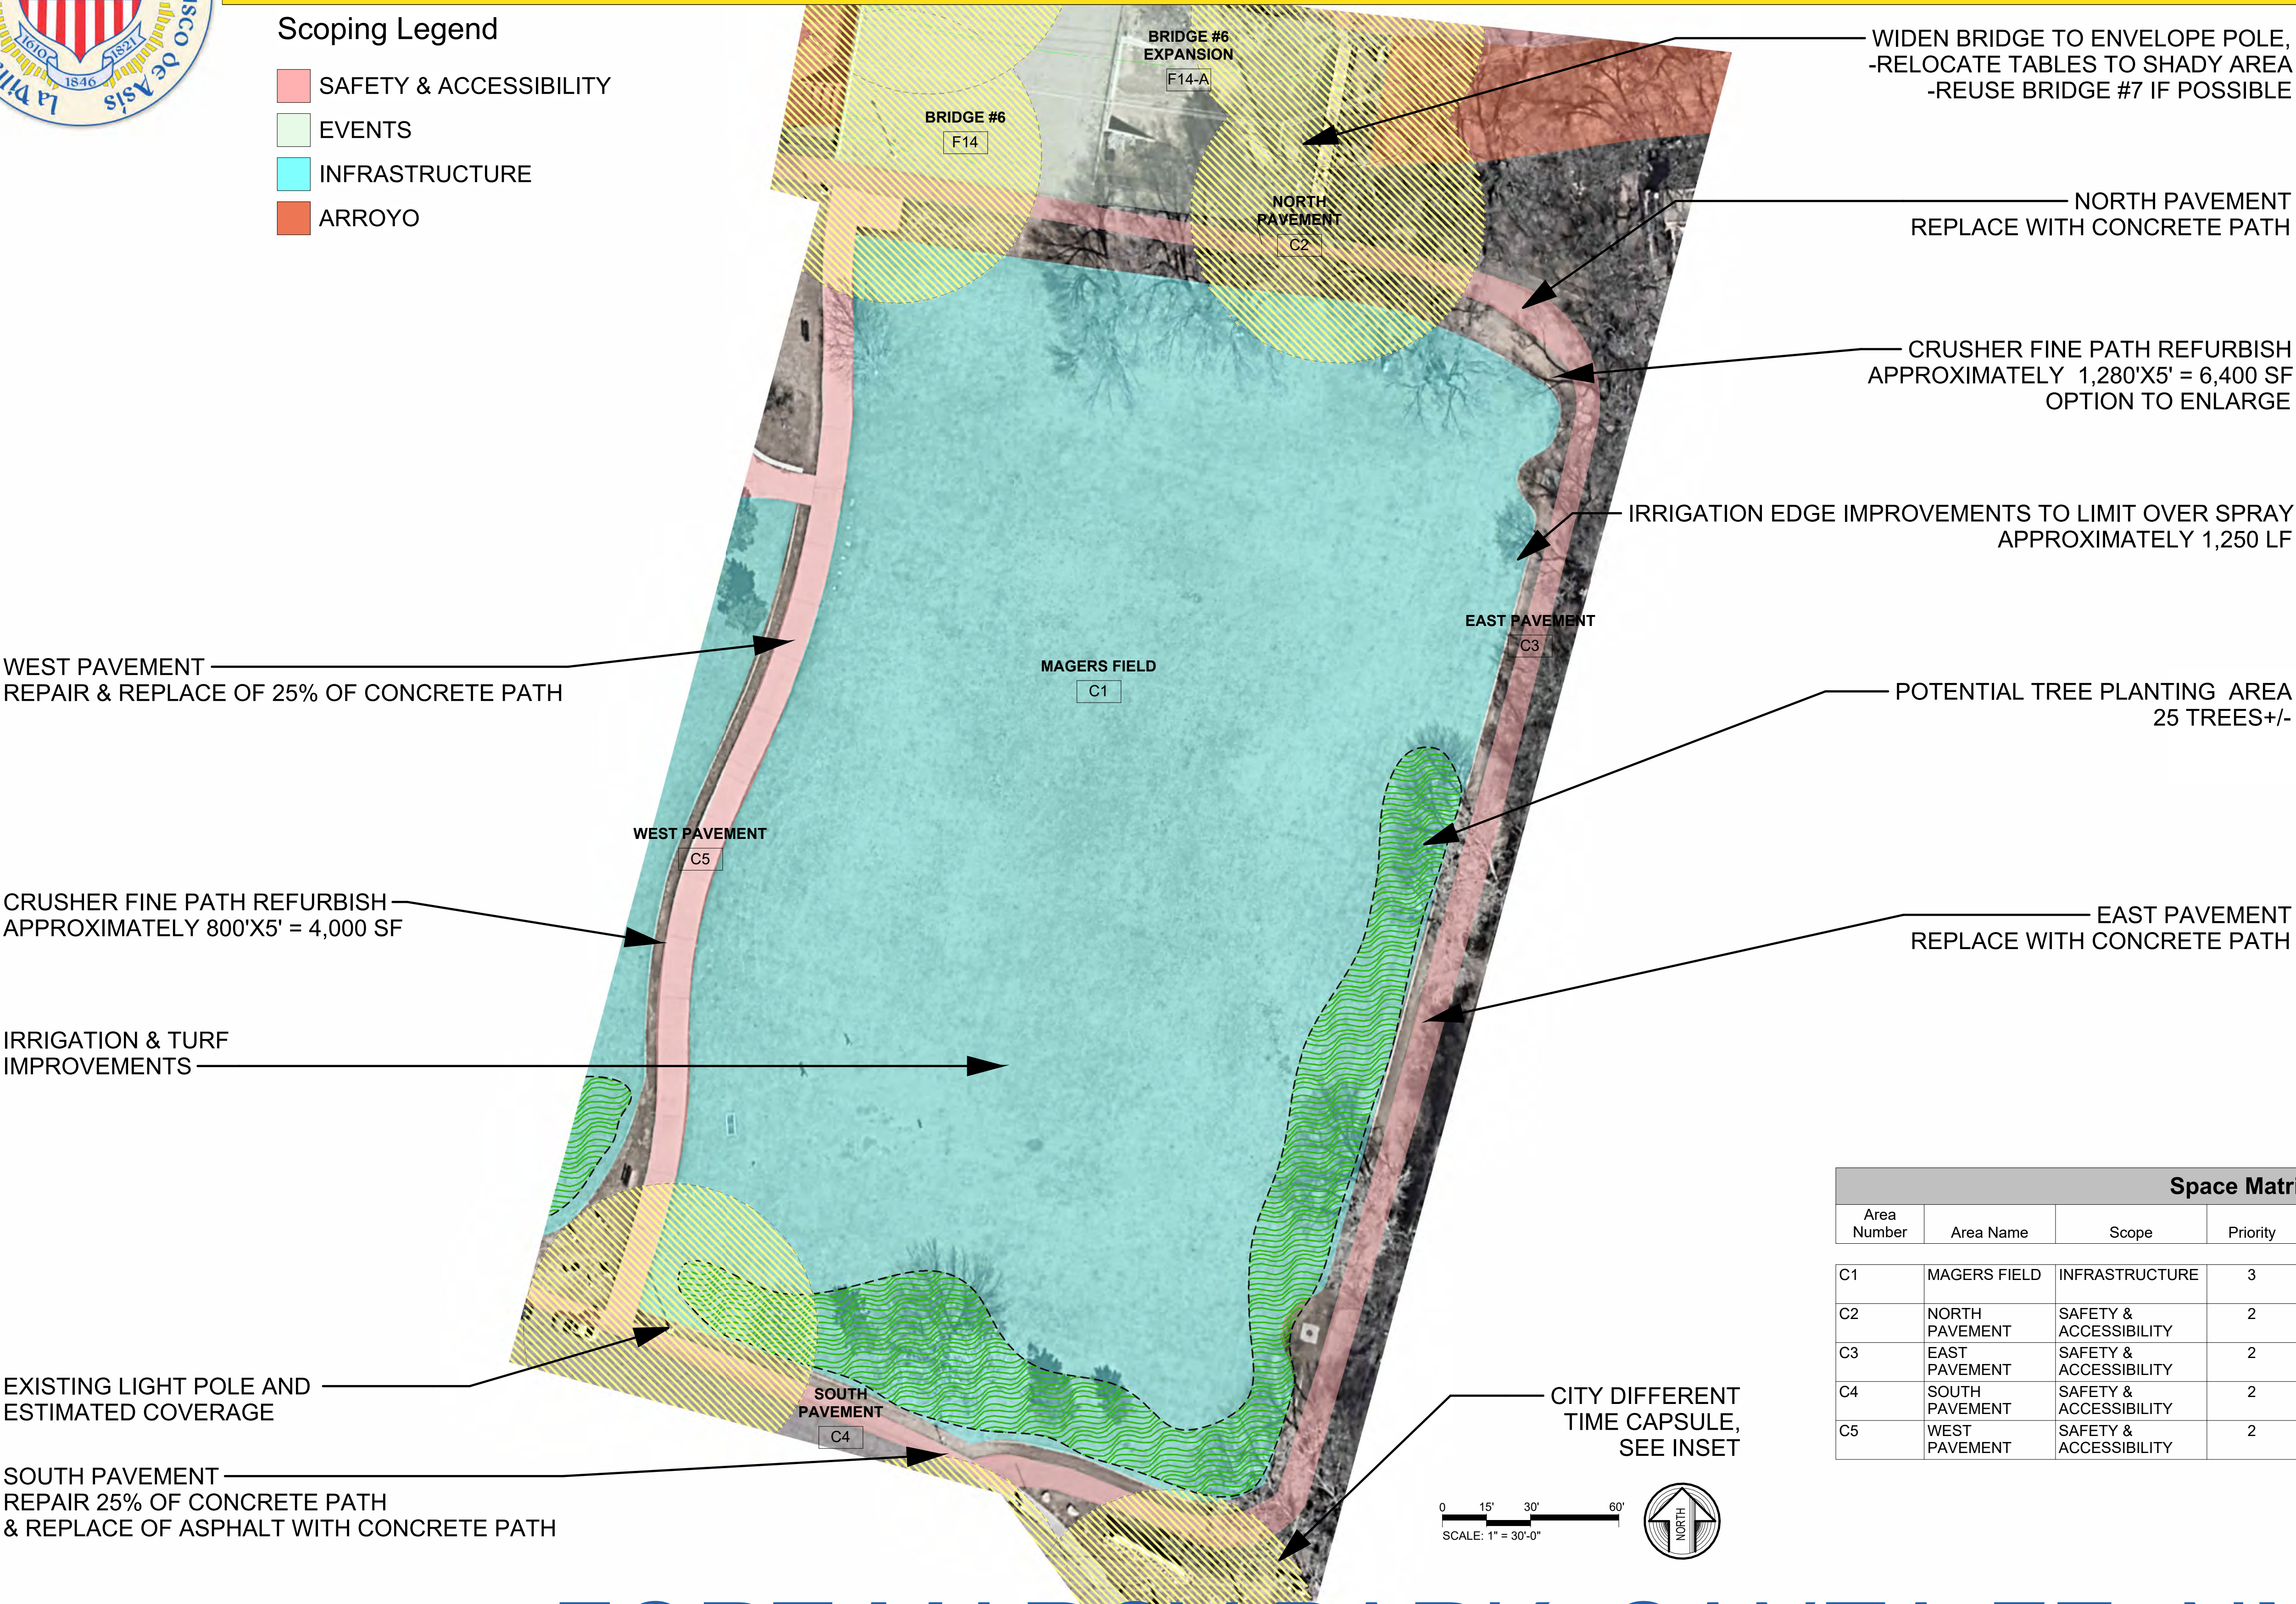

Zozobra Centennial Monument and City Different Time Capsules

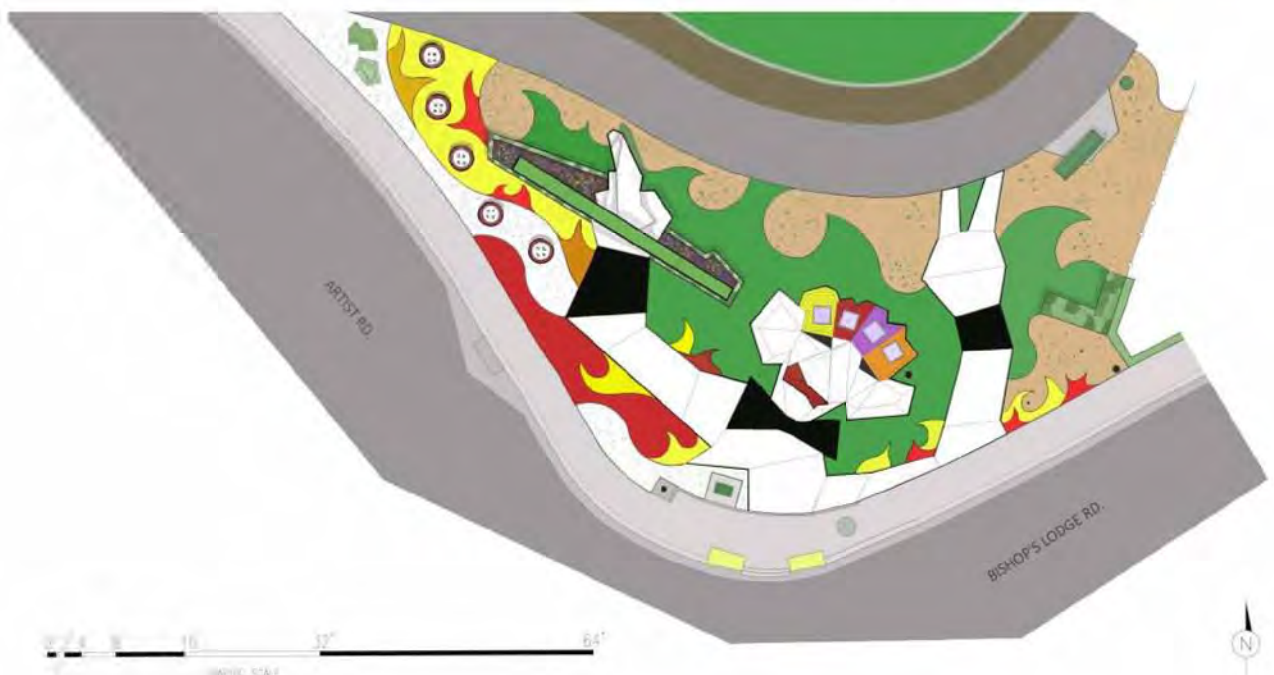


Space Matrix - MAGERS					
Area Number	Area Name	Scope	Priority	Area	Comments
C1	MAGERS FIELD	INFRASTRUCTURE	3	90,900 SF	REFURBISH IRRIGATION FOR MORE EFFICIENT SYSTEM AND LESS OVERSPRAY
C2	NORTH PAVEMENT	SAFETY & ACCESSIBILITY	2	2,300 SF	REPAIR & REPLACE OF 25% OF PATH
C3	EAST PAVEMENT	SAFETY & ACCESSIBILITY	2	3,500 SF	REPAIR & REPLACE OF 25% OF PATH
C4	SOUTH PAVEMENT	SAFETY & ACCESSIBILITY	2	2,000 SF	REPAIR & REPLACE OF 25% OF PATH
C5	WEST PAVEMENT	SAFETY & ACCESSIBILITY	2	4,300 SF	REPAIR & REPLACE OF 25% OF PATH

FORT MARCY PARK, SANTA FE, NM



PLAYGROUND

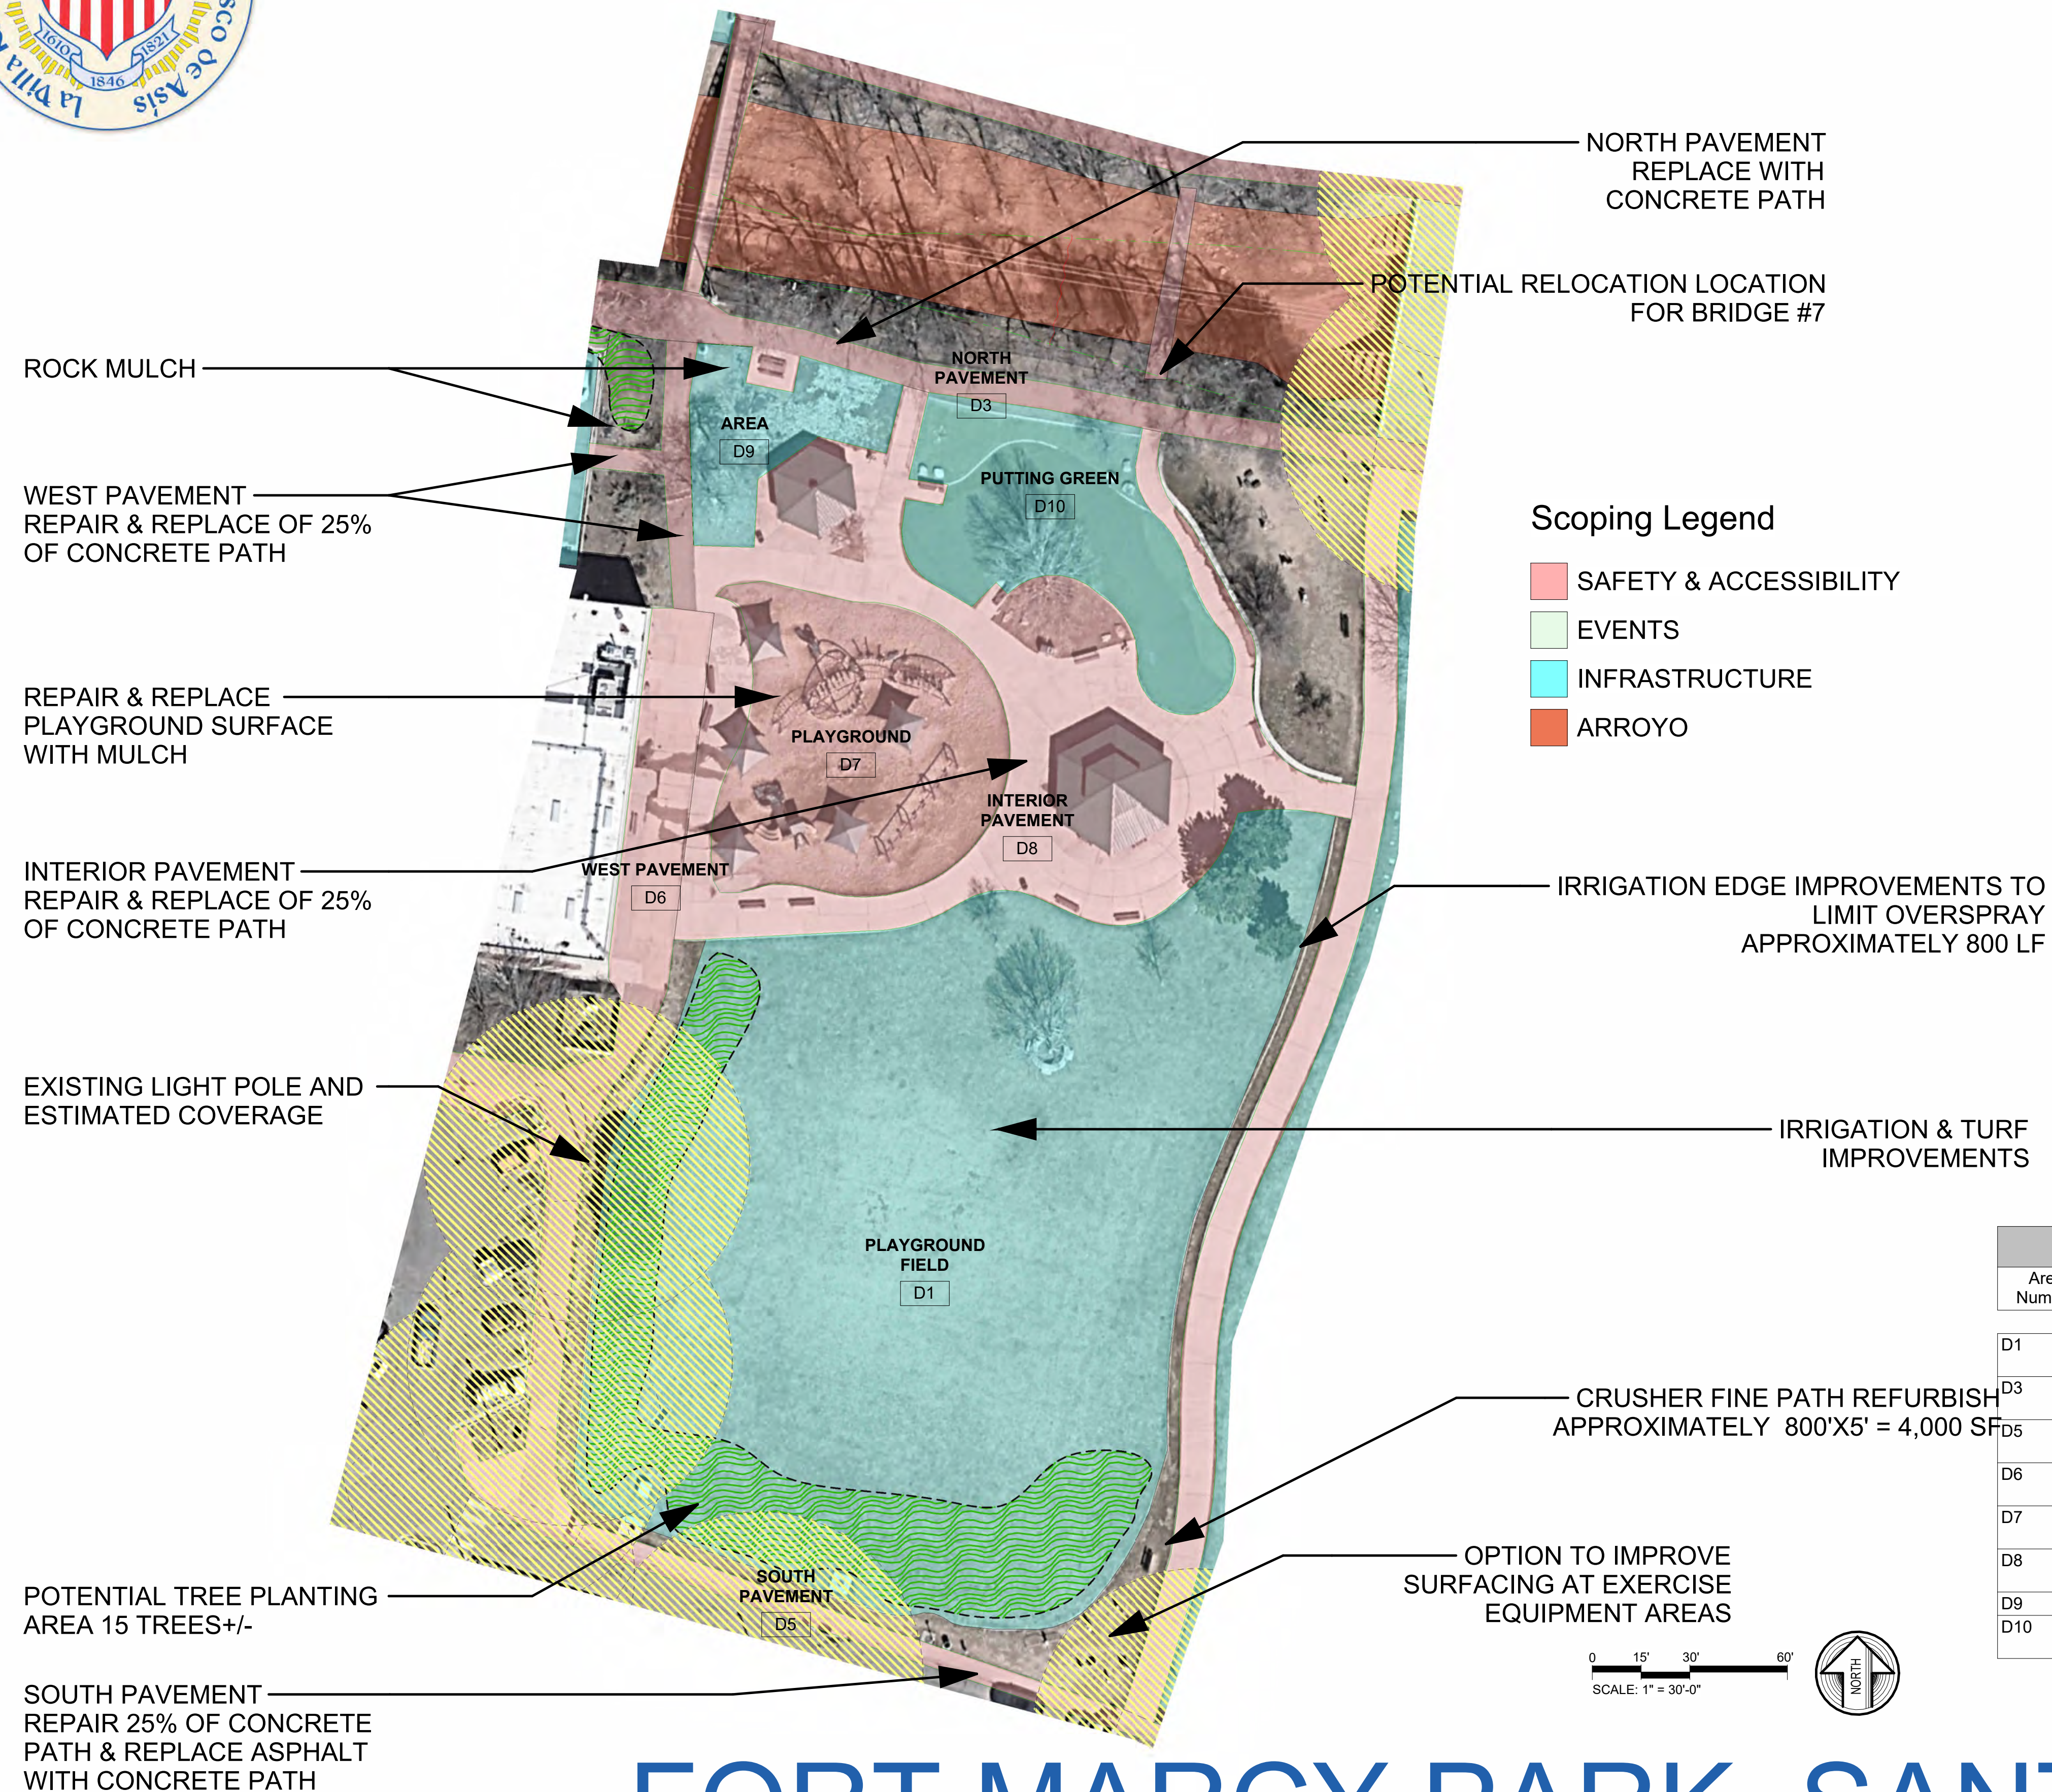


Space Matrix - PLAYGROUND					
Area Number	Area Name	Scope	Priority	Area	Comments
D1	PLAYGROUND FIELD	INFRASTRUCTURE	3	38,300 SF	REFURBISH IRRIGATION FOR MORE EFFICIENT SYSTEM AND LESS OVERSPRAY
D3	NORTH PAVEMENT	SAFETY & ACCESSIBILITY	2	7,700 SF	REPAIR & REPLACE OF 25% OF PATH
D5	SOUTH PAVEMENT	SAFETY & ACCESSIBILITY	2	1,200 SF	REPAIR & REPLACE OF 25% OF PATH
D6	WEST PAVEMENT	SAFETY & ACCESSIBILITY	2	2,700 SF	REPAIR & REPLACE OF 25% OF PATH
D7	PLAYGROUND	SAFETY & ACCESSIBILITY	2	6,900 SF	REFURBISH PLAYGROUND SURFACING
D8	INTERIOR PAVEMENT	SAFETY & ACCESSIBILITY	2	13,300 SF	REPAIR & REPLACE OF 25% OF PATH
D9	AREA	INFRASTRUCTURE	4	2,200 SF	3/4" ROCK MULCH SIZE 1-3"
D10	PUTTING GREEN	INFRASTRUCTURE	4	5,100 SF	REMOVE AND DISPOSE OF OLD TURF AND REPLACE WITH NEW

FORT MARCY PARK, SANTA FE, NM



REC CENTER

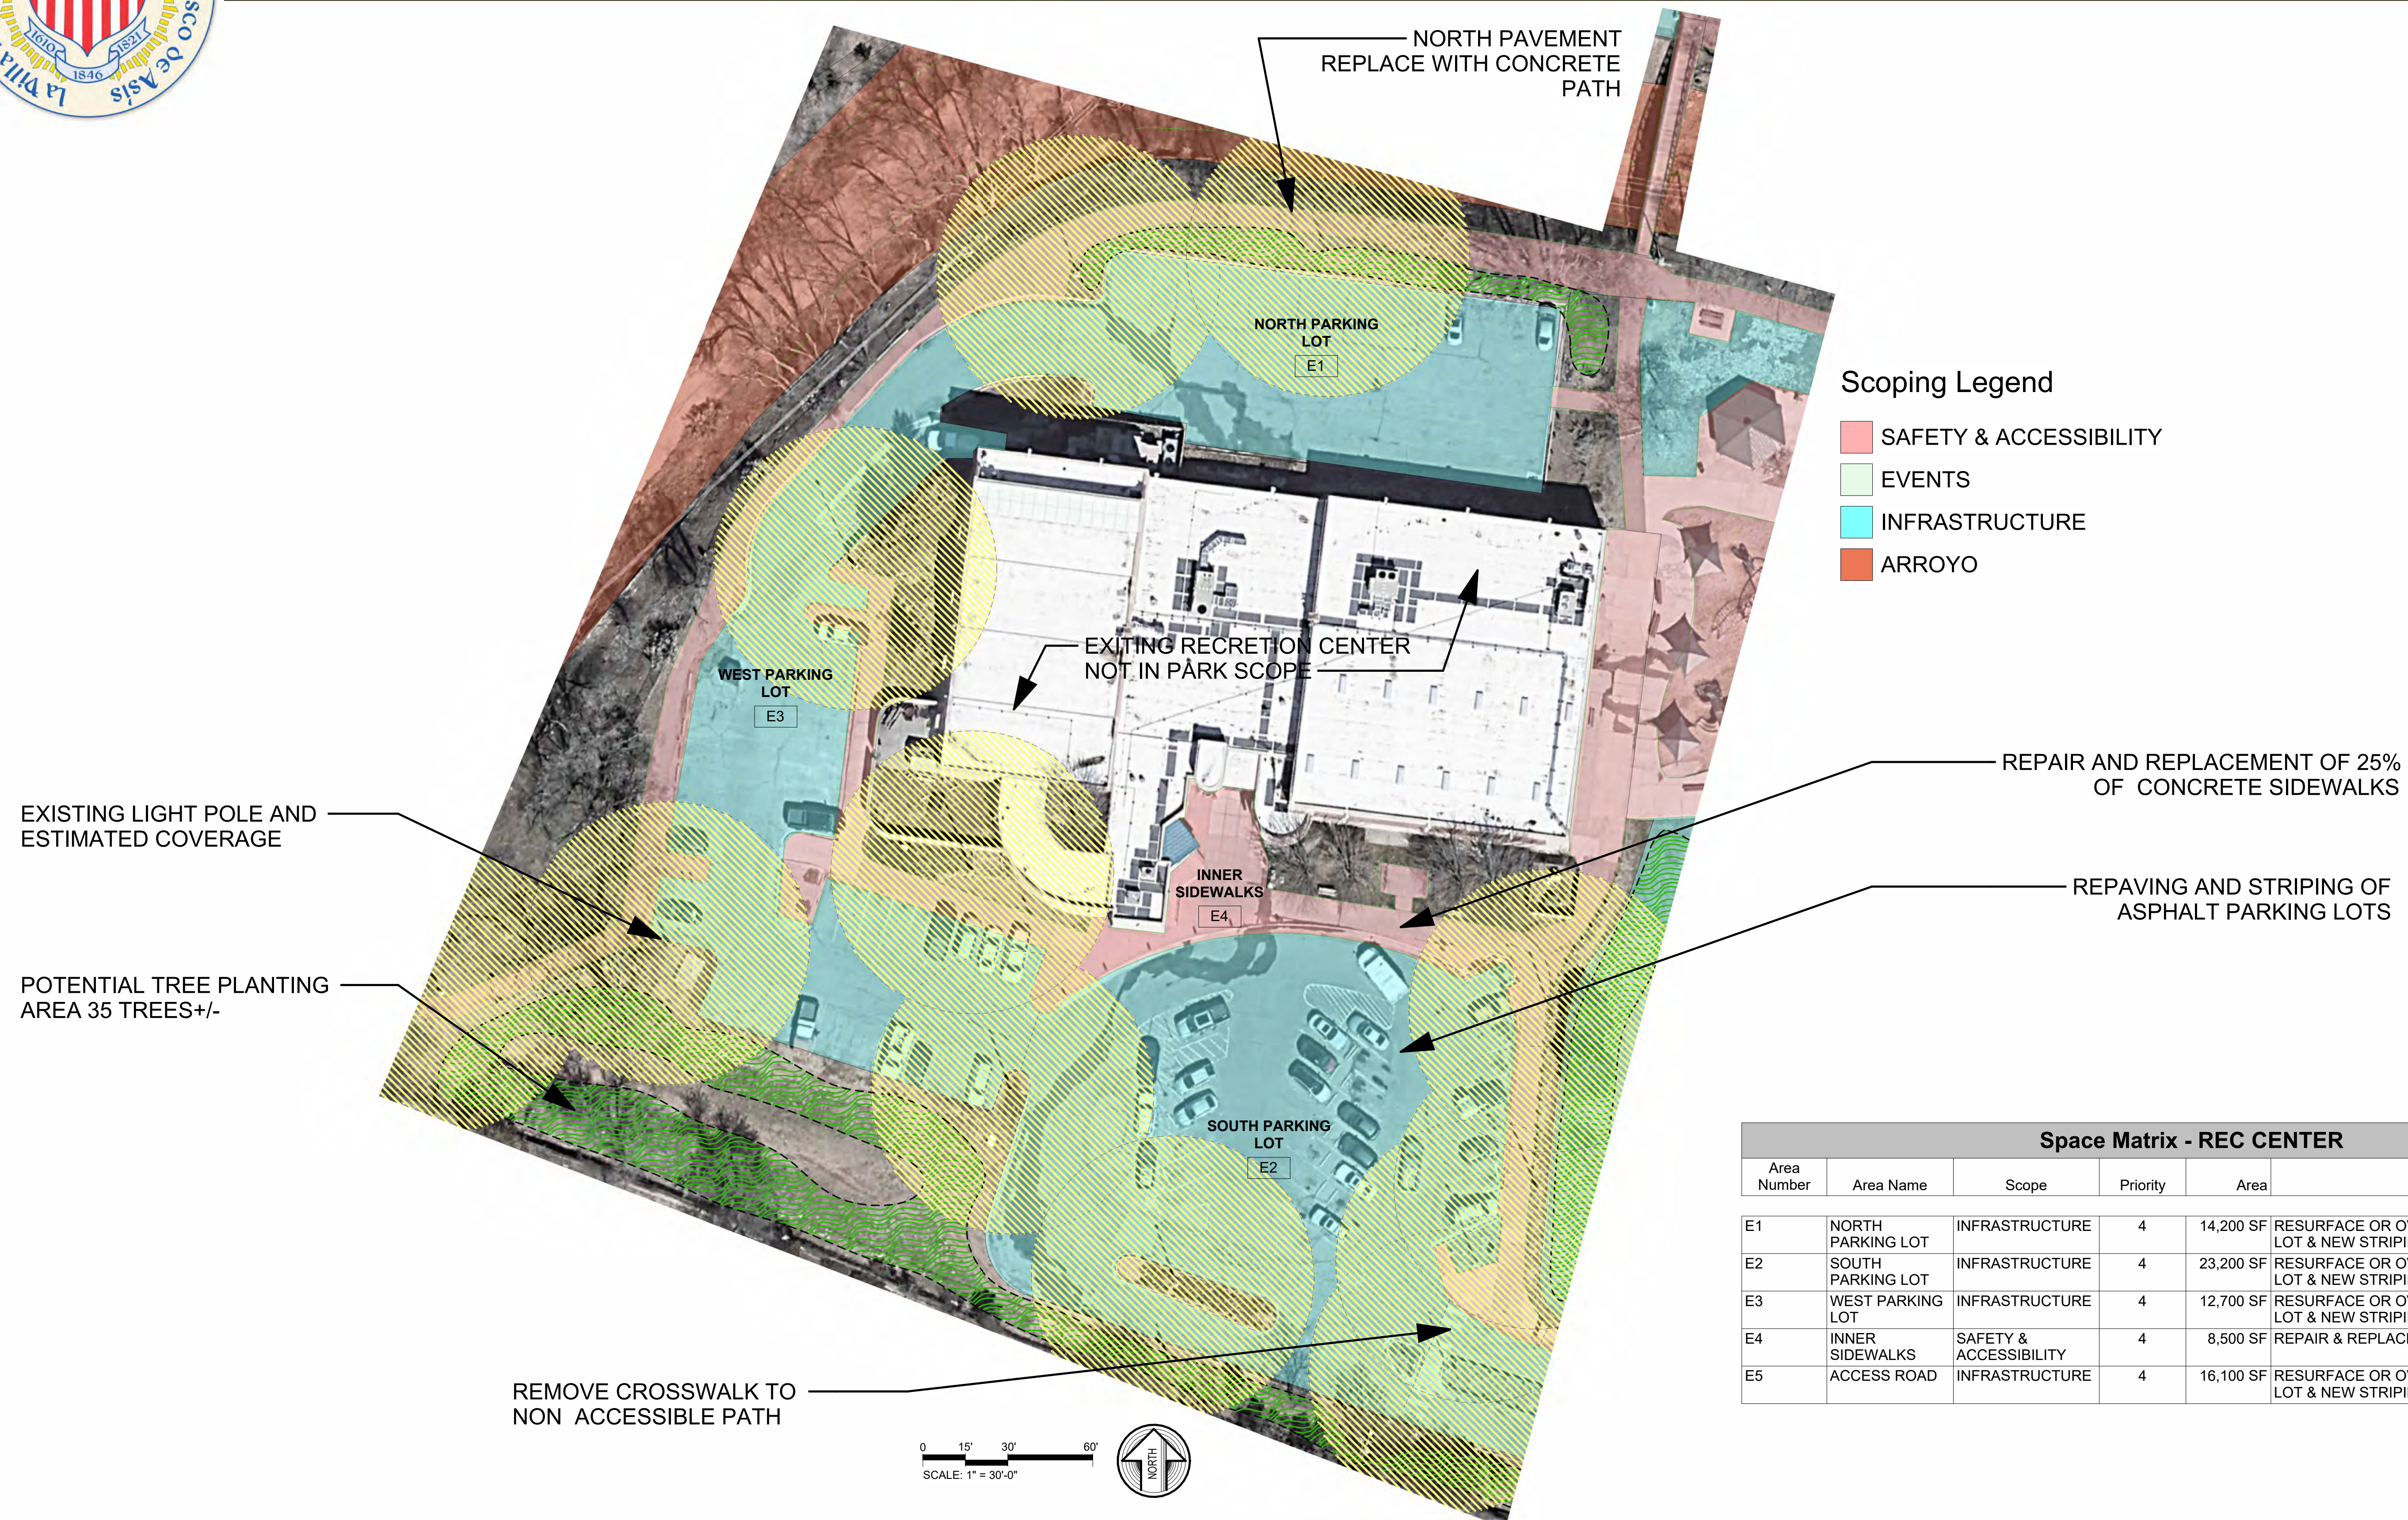


Space Matrix - REC CENTER					
Area Number	Area Name	Scope	Priority	Area	Comments
E1	NORTH PARKING LOT	INFRASTRUCTURE	4	14,200 SF	RESURFACE OR OVERLAY OF EXISTING PARKING LOT & NEW STRIPING
E2	SOUTH PARKING LOT	INFRASTRUCTURE	4	23,200 SF	RESURFACE OR OVERLAY OF EXISTING PARKING LOT & NEW STRIPING
E3	WEST PARKING LOT	INFRASTRUCTURE	4	12,700 SF	RESURFACE OR OVERLAY OF EXISTING PARKING LOT & NEW STRIPING
E4	INNER SIDEWALKS	SAFETY & ACCESSIBILITY	4	8,500 SF	REPAIR & REPLACE OF 25% OF PATH
E5	ACCESS ROAD	INFRASTRUCTURE	4	16,100 SF	RESURFACE OR OVERLAY OF EXISTING PARKING LOT & NEW STRIPING

FORT MARCY PARK, SANTA FE, NM




BASEBALL FIELD

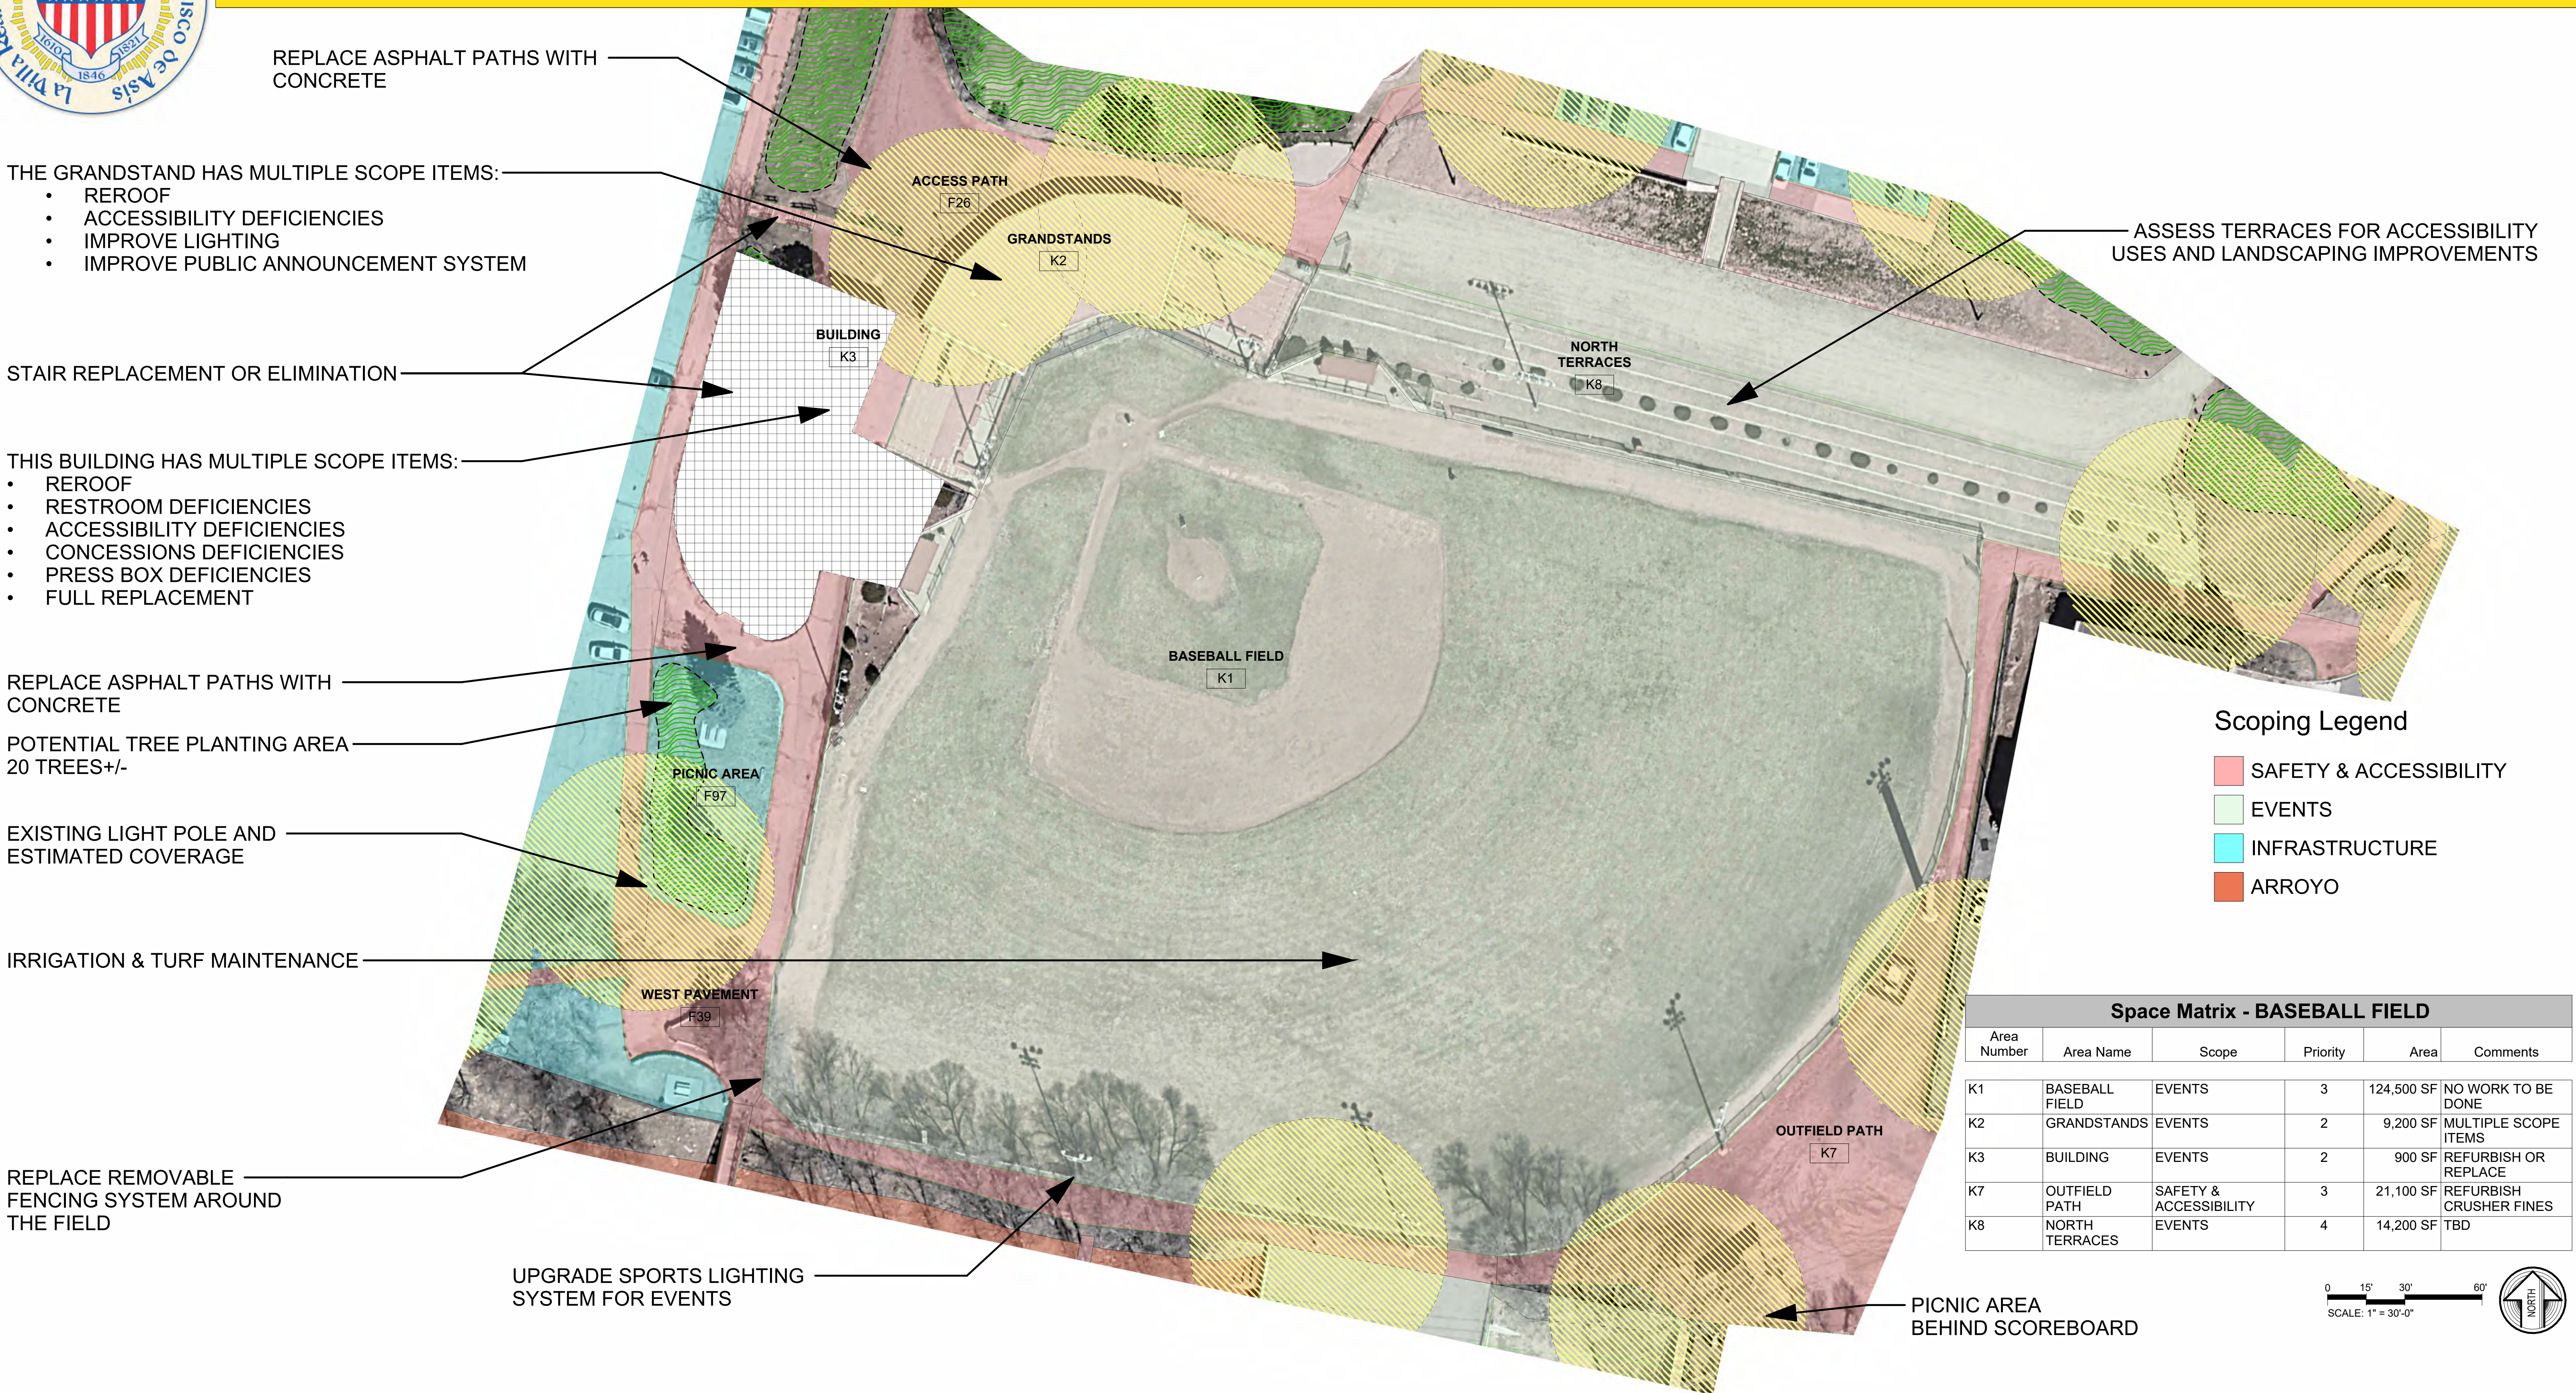


FORT MARCY PARK, SANTA FE, NM



ZOZOBRA SPACES

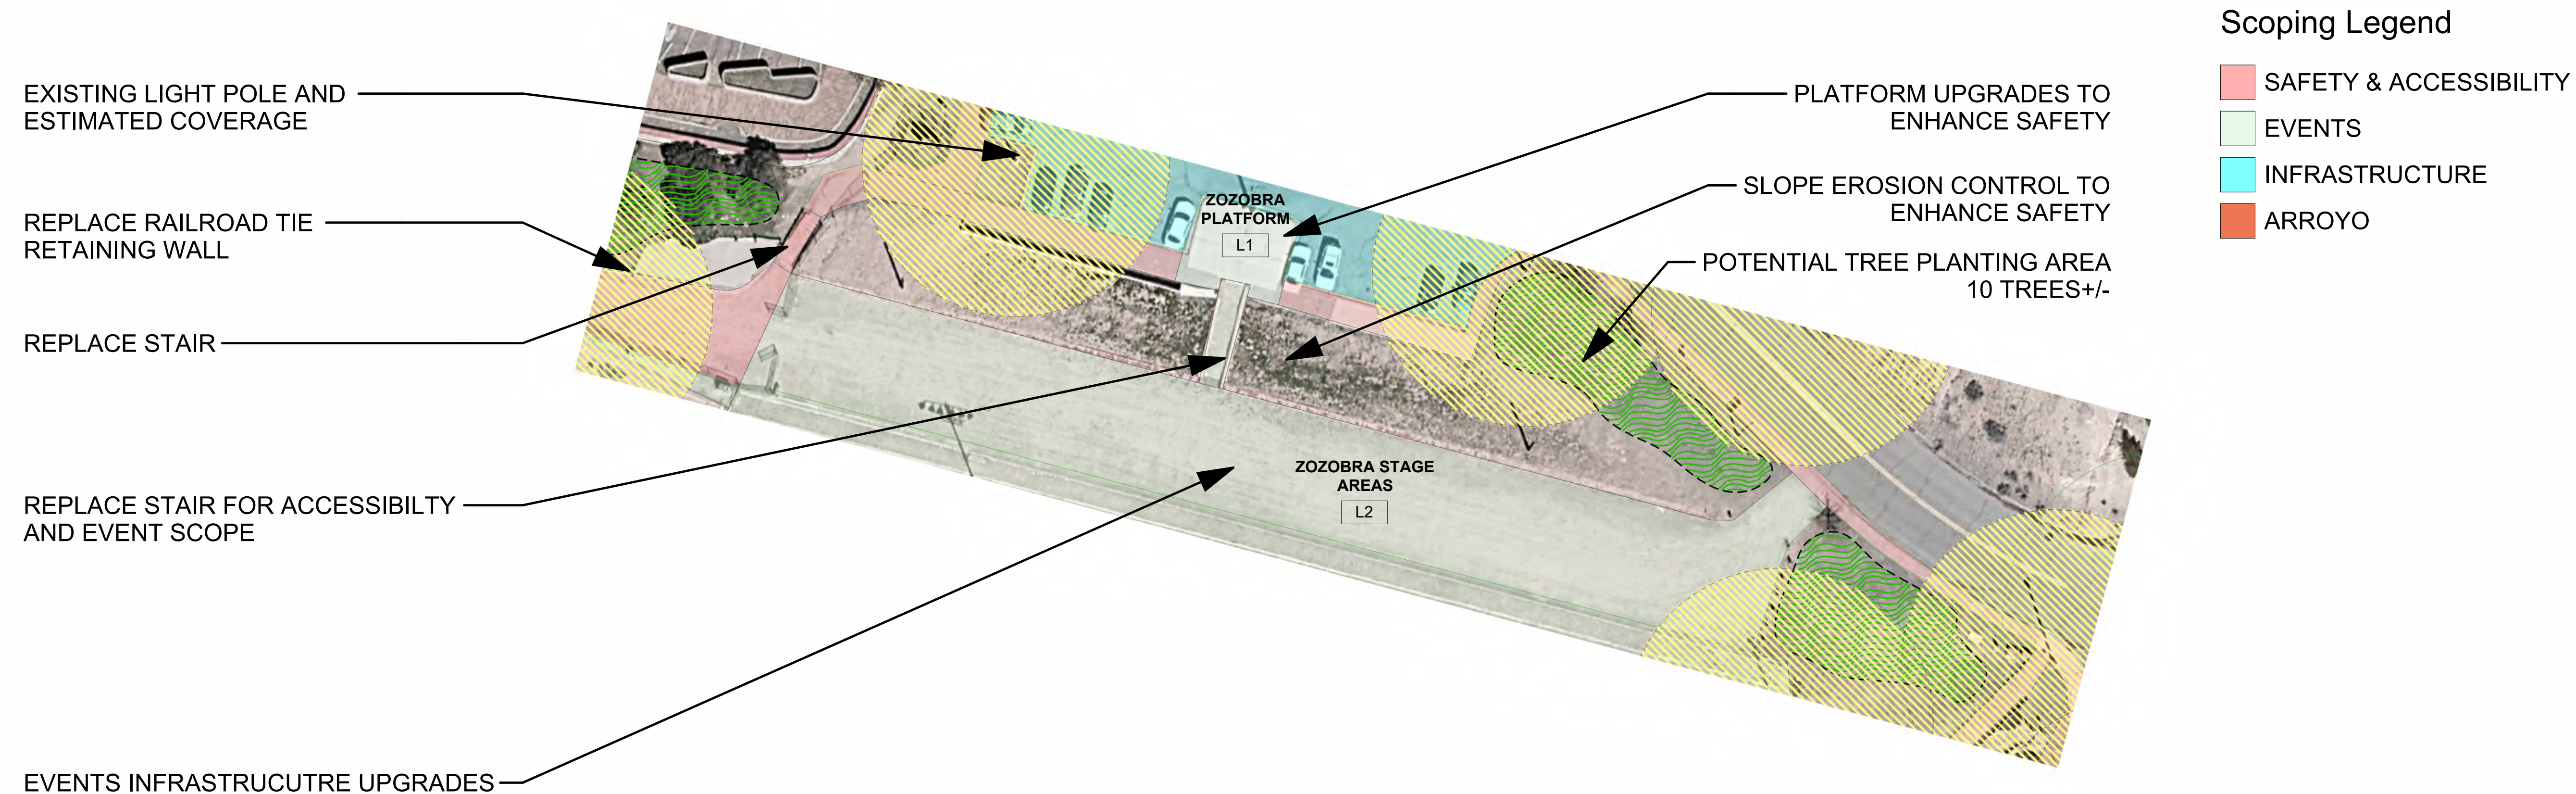


Space Matrix - ZOZOBRA SPACES					
Area Number	Area Name	Scope	Priority	Area	Comments
L1	ZOZOBRA PLATFORM	EVENTS	3	900 SF	TBD
L2	ZOZOBRA STAGE AREAS	EVENTS	3	13,200 SF	TBD

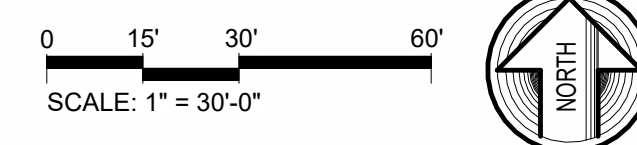

FORT MARCY PARK, SANTA FE, NM



AMPHITHEATER

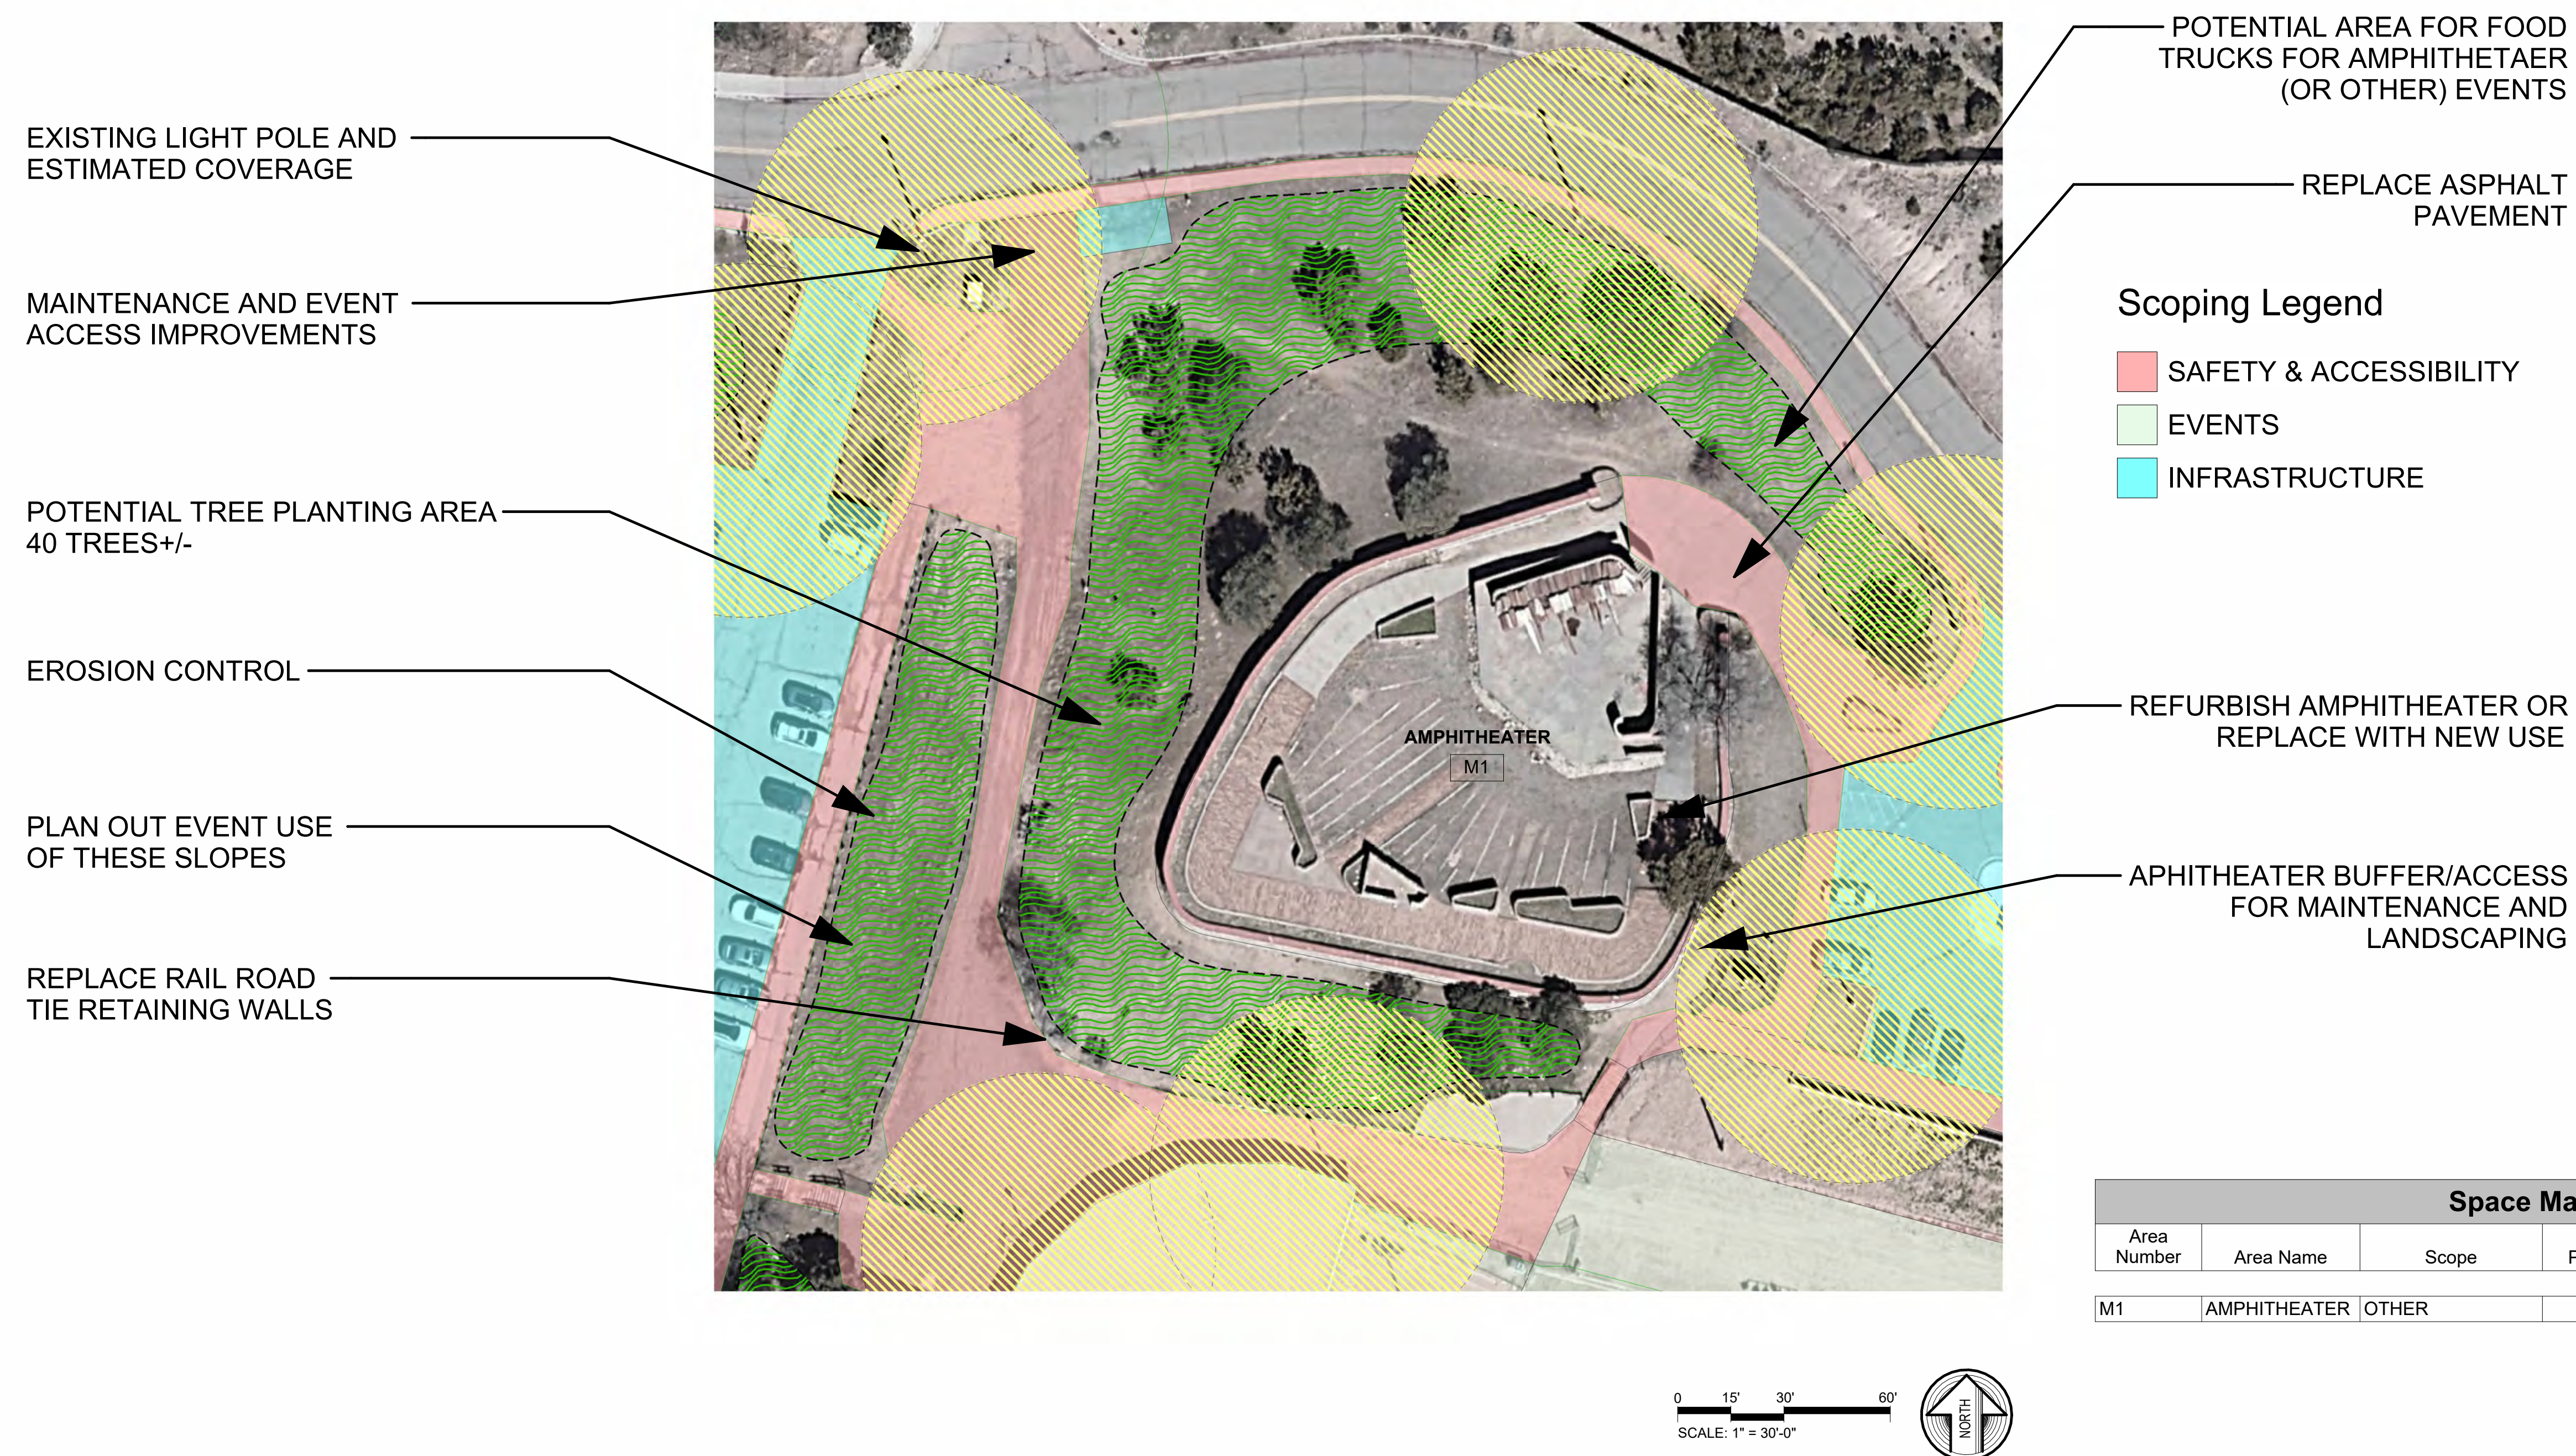


Space Matrix - AMPHITHEATER

Area Number	Area Name	Scope	Priority	Area	Comments
M1	AMPHITHEATER	OTHER	4	17,500 SF	TBD

FORT MARCY PARK, SANTA FE, NM



DOG PARK

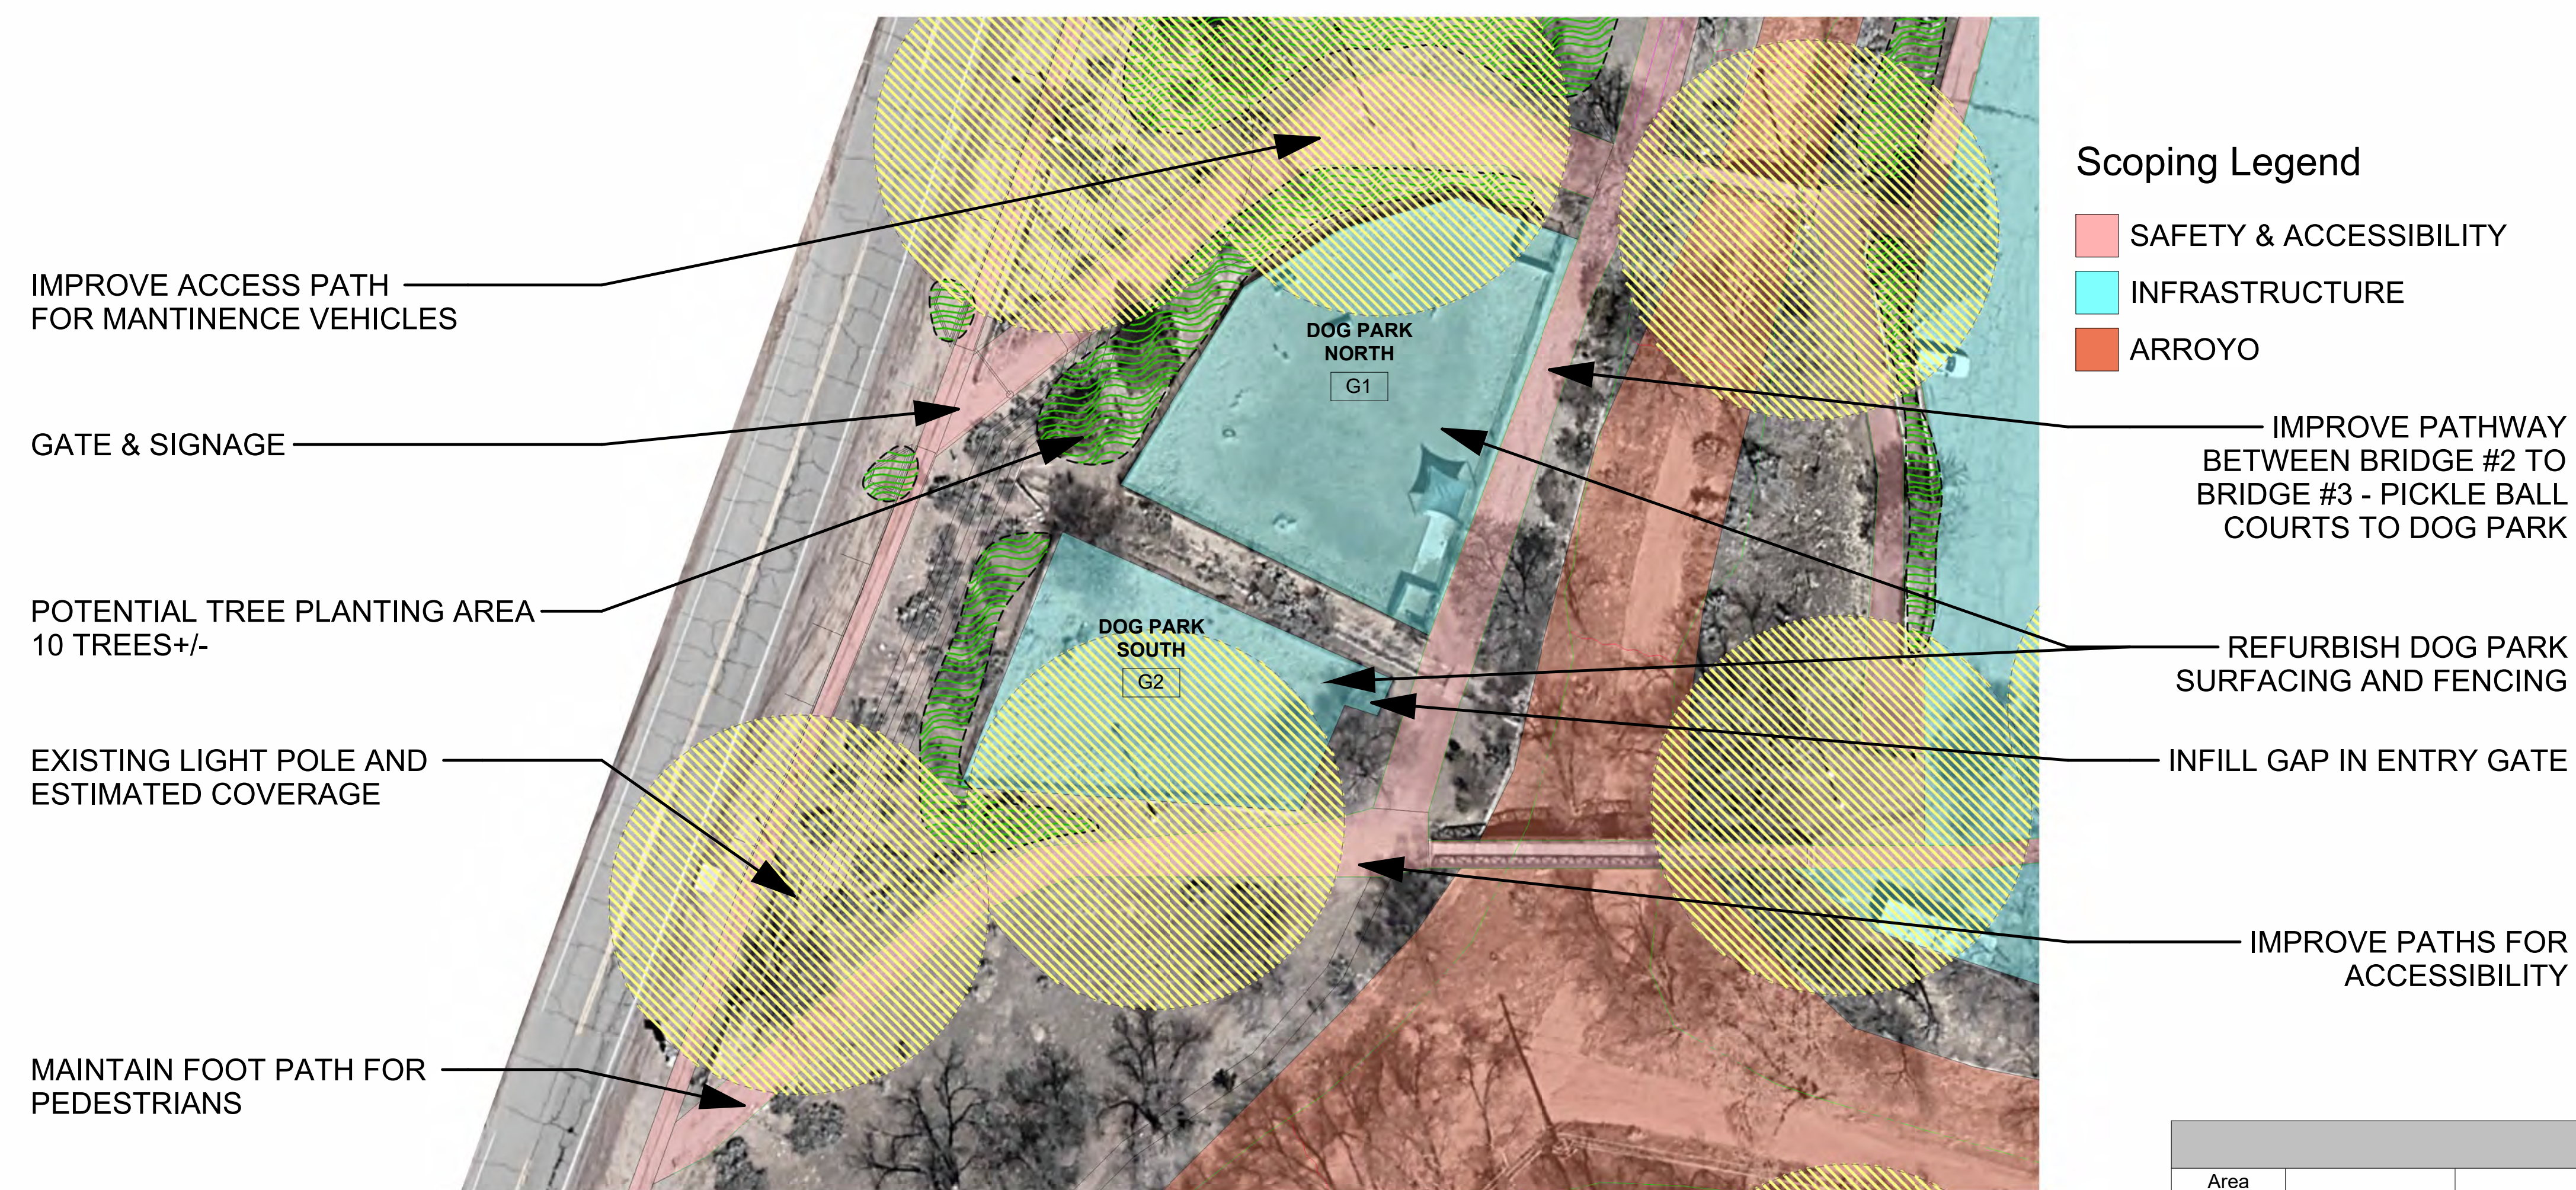


Scoping Legend

- SAFETY & ACCESSIBILITY
- INFRASTRUCTURE
- ARROYO

Space Matrix - DOG PARK					
Area Number	Area Name	Scope	Priority	Area	Comments
G1	DOG PARK NORTH	INFRASTRUCTURE	3	7,900 SF	RAKE AND REPLENISH GROUND COVER WITH MULCH OR CRUSHER FINES
G2	DOG PARK SOUTH	INFRASTRUCTURE	3	5,000 SF	RAKE AND REPLENISH GROUND COVER WITH MULCH OR CRUSHER FINES

0 15' 30' 60'
SCALE: 1" = 30'-0"

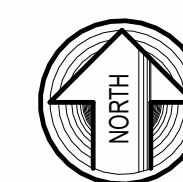

FORT MARCY PARK, SANTA FE, NM



PICKLE BALL COURTS





Space Matrix - PICKLE BALL COURTS					
Area Number	Area Name	Scope	Priority	Area	Comments
H1	NORTH COURTS	INFRASTRUCTURE	4	16,100 SF	ADD LIGHTING TO COURTS
H2	SOUTH COURTS	INFRASTRUCTURE	4	13,400 SF	ADD LIGHTING TO COURTS

FORT MARCY PARK, SANTA FE, NM




NORTH PARKING LOTS

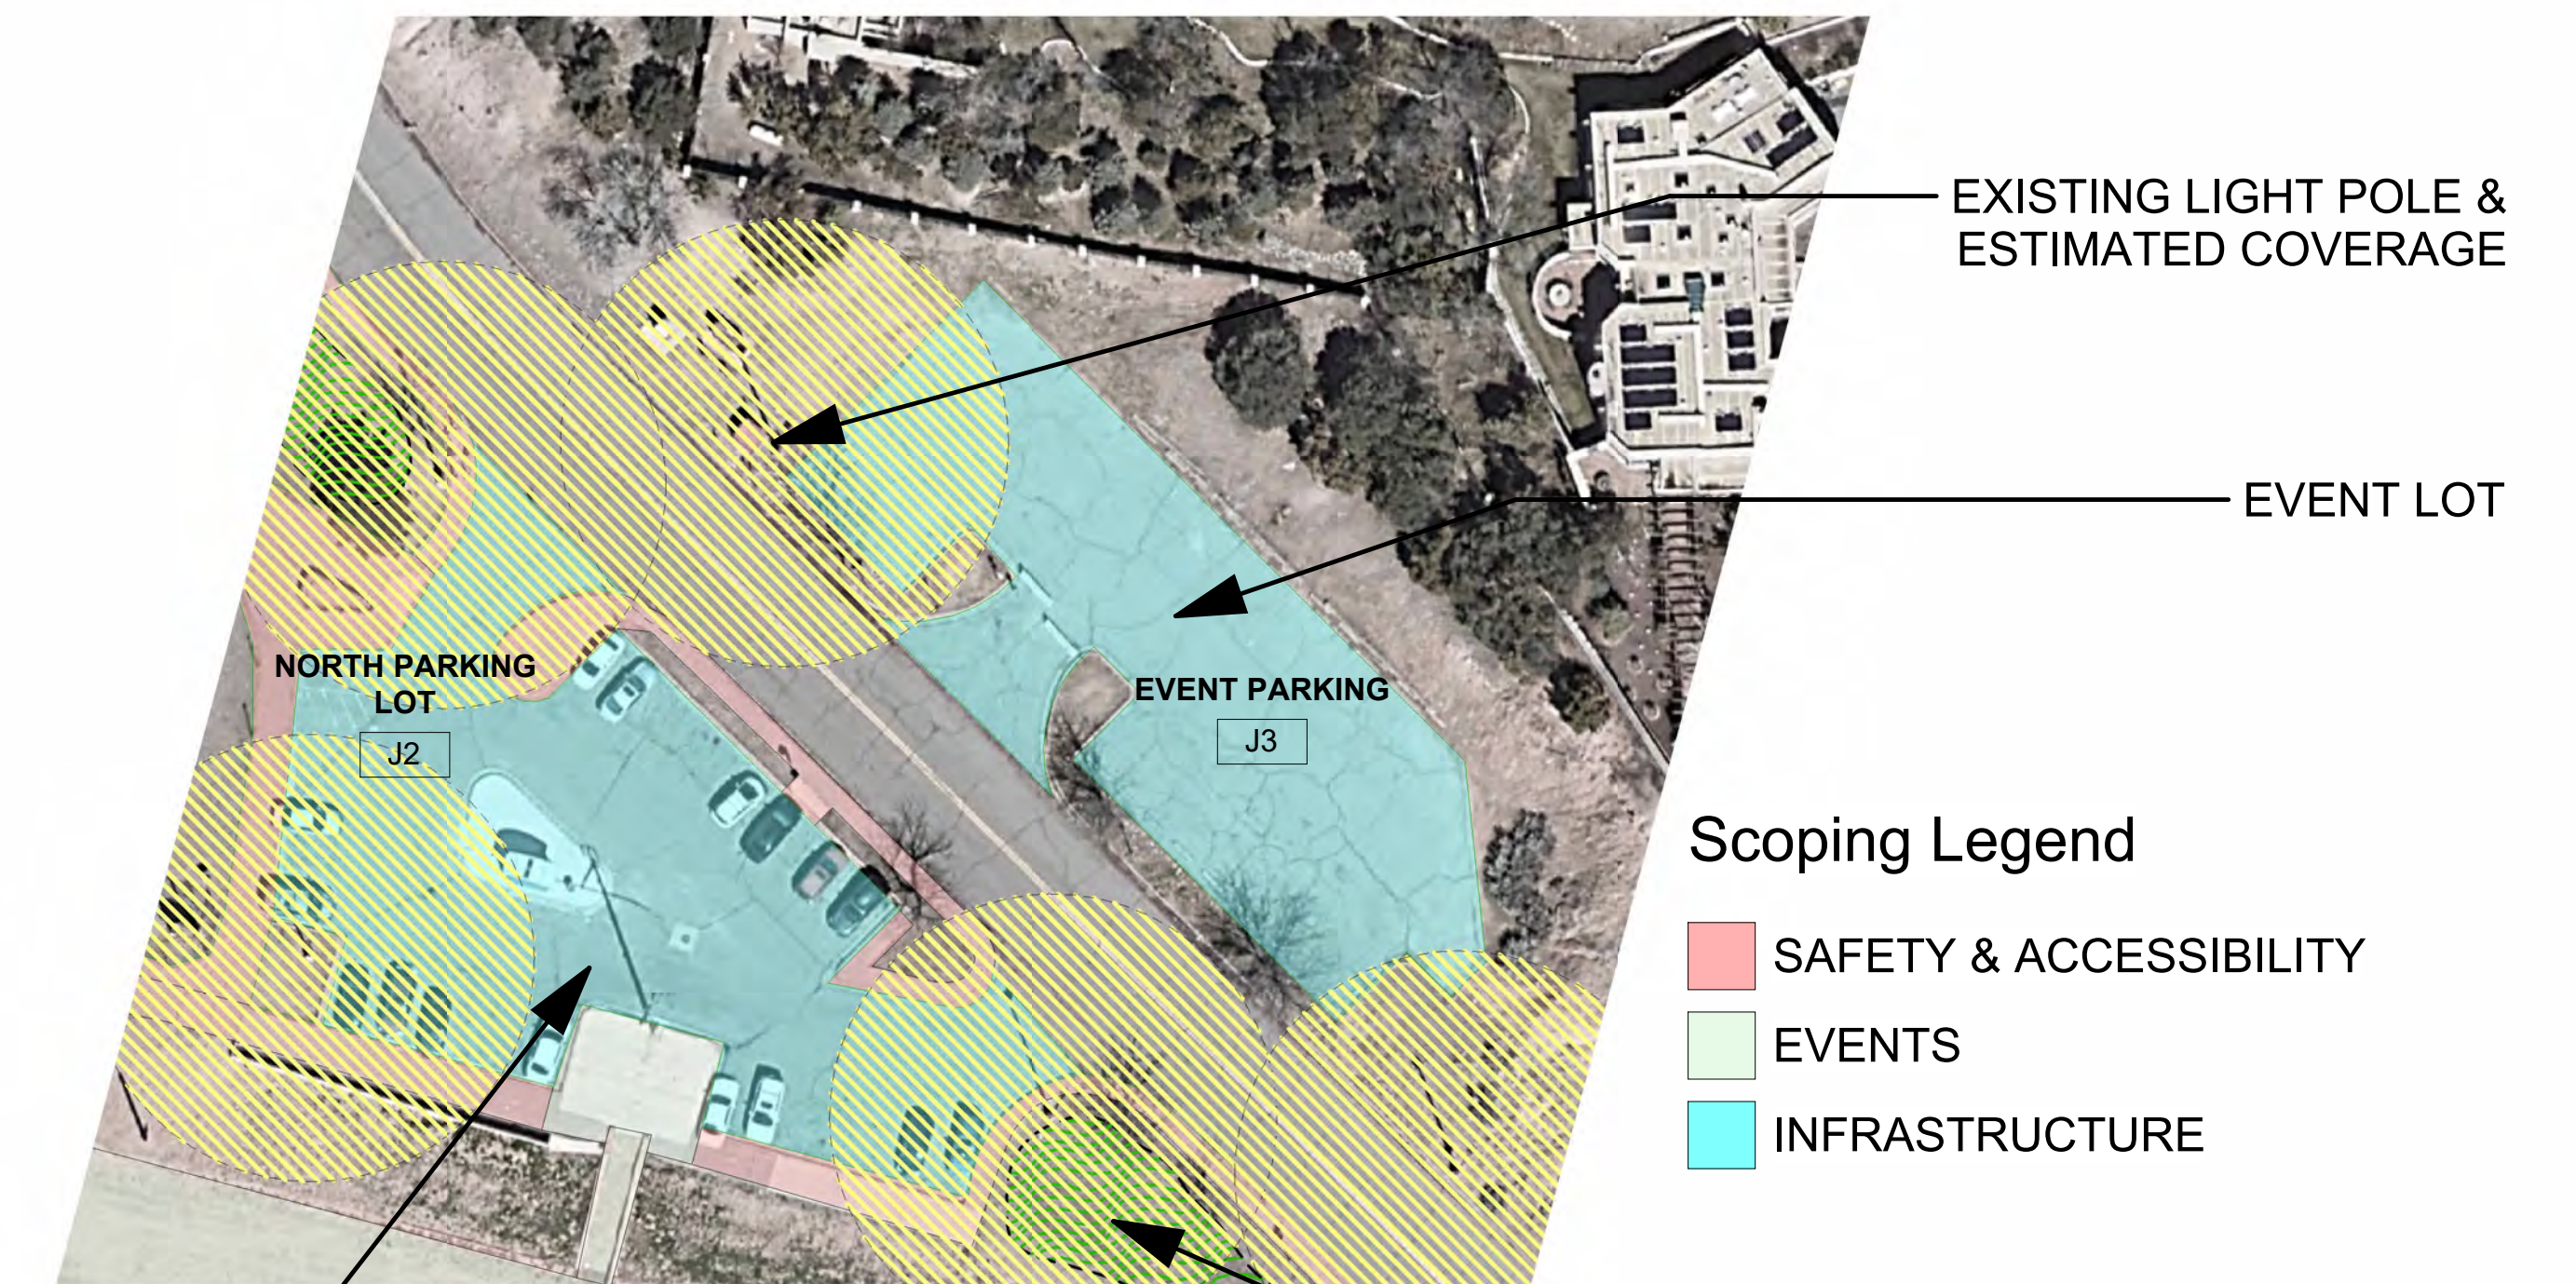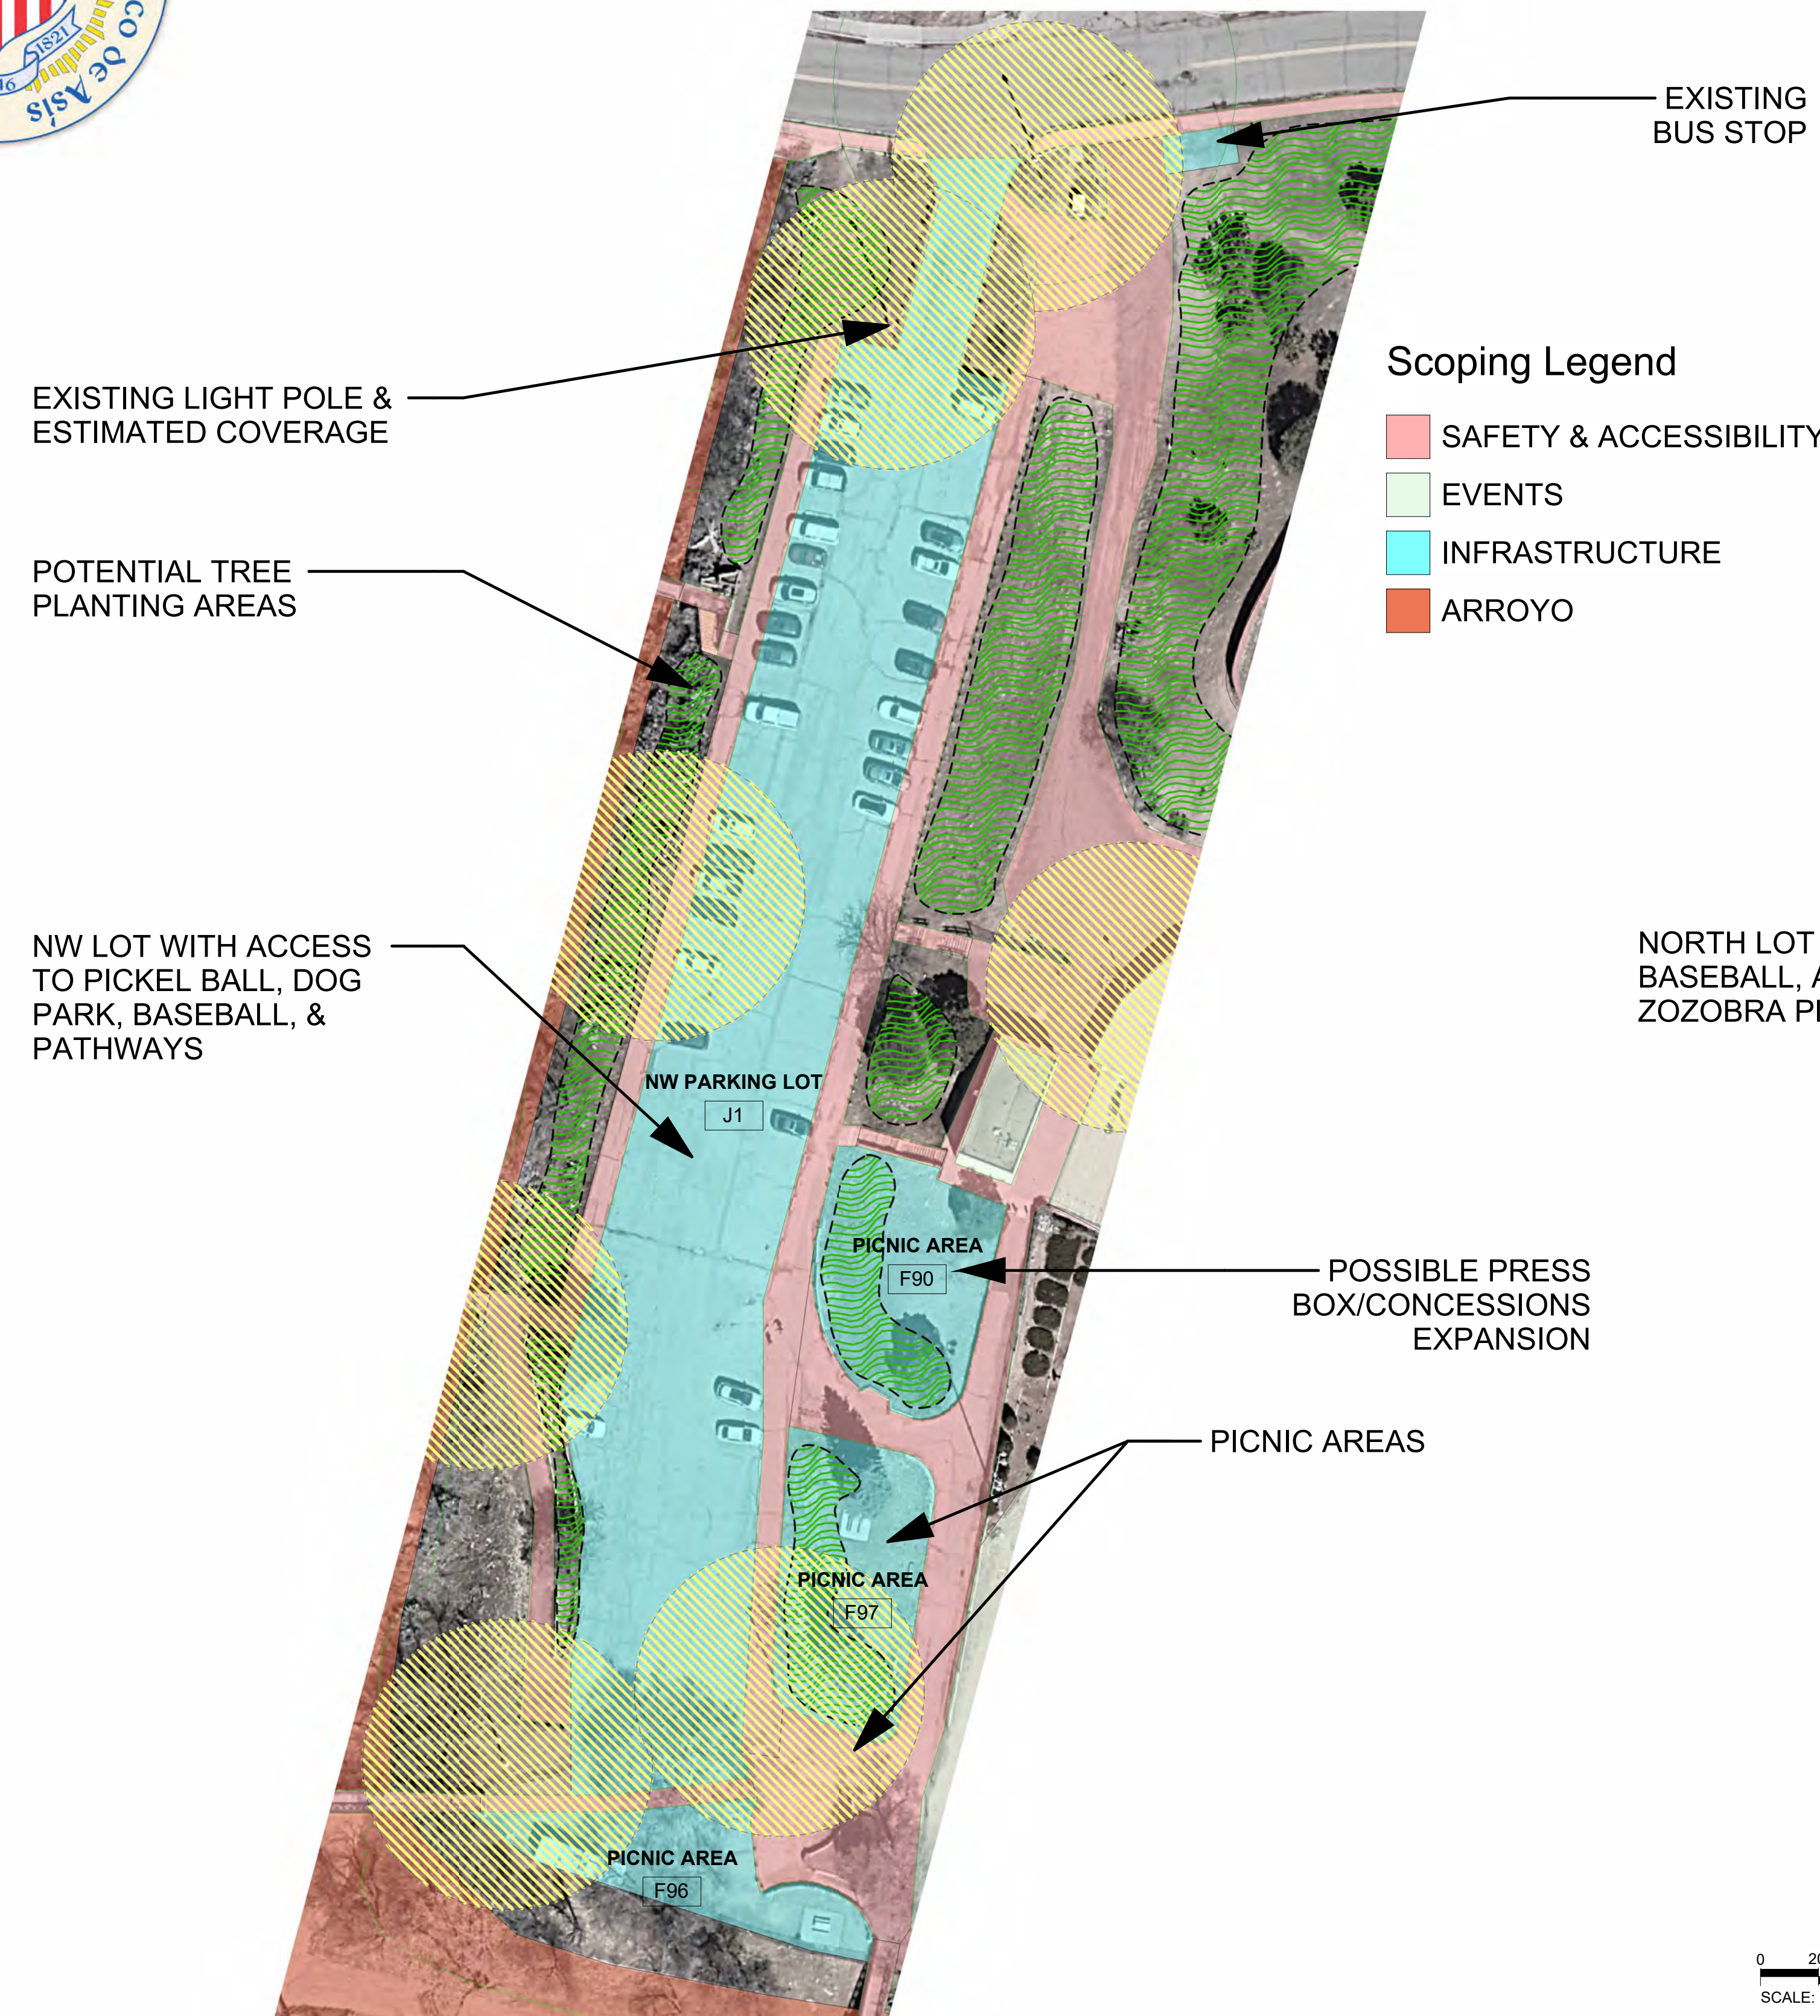

NORTH LOT WITH ACCESS TO BASEBALL, AMPHITHEATER, AND ZOZOBRA PLATFORMS

POTENTIAL TREE PLANTING AREAS

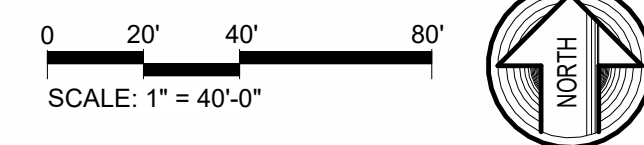


Space Matrix - NORTH PARKING LOTS					
Area Number	Area Name	Scope	Priority	Area	Comments
J1	NW PARKING LOT	INFRASTRUCTURE	2	32,000 SF	RESURFACE OR OVERLAY OF EXISTING PARKING LOT & NEW STRIPING
J2	NORTH PARKING LOT	INFRASTRUCTURE	3	12,900 SF	RESURFACE OR OVERLAY OF EXISTING PARKING LOT & NEW STRIPING
J3	EVENT PARKING	INFRASTRUCTURE	3	10,600 SF	RESURFACE OR OVERLAY OF EXISTING PARKING LOT & NEW STRIPING

FORT MARCY PARK, SANTA FE, NM



PATHWAYS

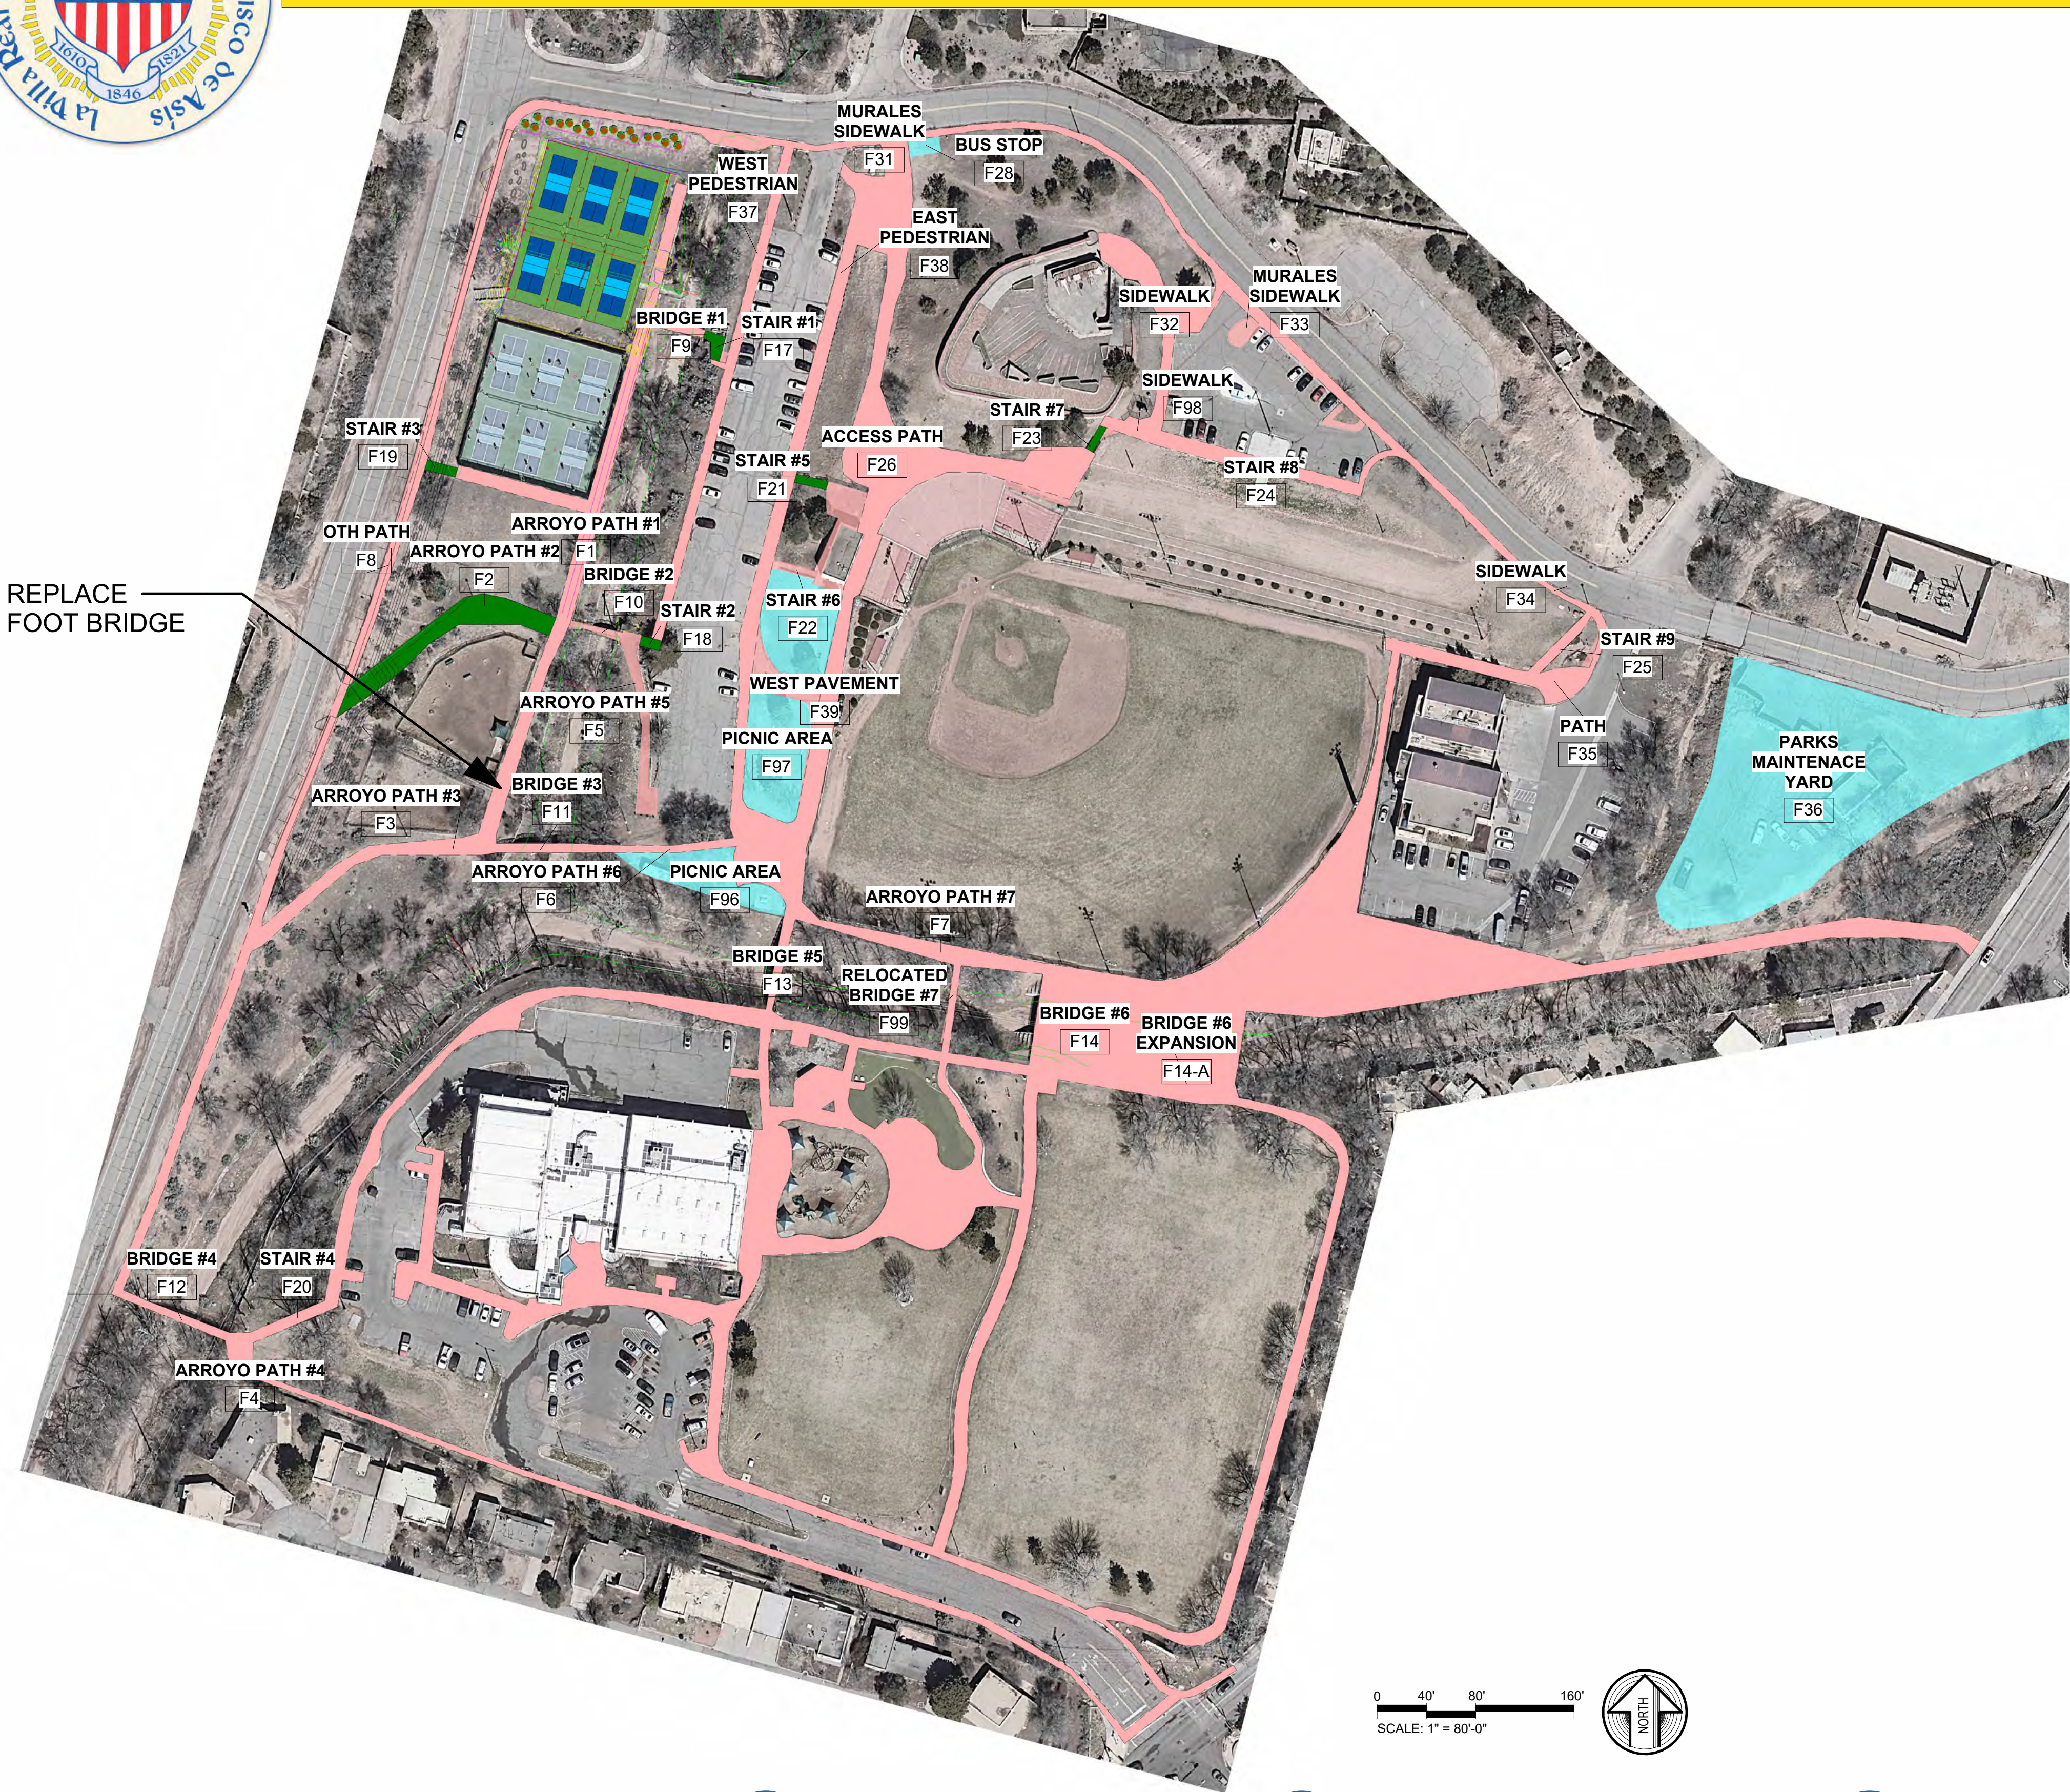

Space Matrix - PATHWAYS					
Area Number	Area Name	Scope	Priority	Area	Comments
F1	ARROYO PATH #1	SAFETY & ACCESSIBILITY	4	6,600 SF	EXTEND CONCRETE PATH
F2	ARROYO PATH #2	SAFETY & ACCESSIBILITY	1	3,300 SF	IMPROVE ACCESS FOR MAINTENANCE VEHICLES
F3	ARROYO PATH #3	SAFETY & ACCESSIBILITY	1	2,600 SF	FOOT PATH - MAINTAIN
F4	ARROYO PATH #4	SAFETY & ACCESSIBILITY	1	300 SF	FOOT PATH - MAINTAIN
F5	ARROYO PATH #5	SAFETY & ACCESSIBILITY	1	1,500 SF	REPLACE ASPHALT WITH CONCRETE
F6	ARROYO PATH #6	SAFETY & ACCESSIBILITY	1	600 SF	FOOT PATH - MAINTAIN
F7	ARROYO PATH #7	SAFETY & ACCESSIBILITY	1	3,200 SF	FOOT PATH - MAINTAIN
F8	OTH PATH	SAFETY & ACCESSIBILITY	2	7,400 SF	FULL CONCRETE CURB, GUTTER, SIDEWALK AND LANDSCAPING
F9	BRIDGE #1	SAFETY & ACCESSIBILITY	1	300 SF	ADD HANDRAILS AND REPLACE/REPAIR BRIDGE DECKING AS NEEDED
F10	BRIDGE #2	SAFETY & ACCESSIBILITY	1	200 SF	ADD HANDRAILS AND REPLACE/REPAIR BRIDGE DECKING AS NEEDED
F11	BRIDGE #3	SAFETY & ACCESSIBILITY	1	700 SF	ADD HANDRAILS AND REPLACE/REPAIR BRIDGE DECKING AS NEEDED
F12	BRIDGE #4	SAFETY & ACCESSIBILITY	1	600 SF	ADD HANDRAILS AND REPLACE/REPAIR BRIDGE DECKING AS NEEDED
F13	BRIDGE #5	SAFETY & ACCESSIBILITY	1	700 SF	ADD HANDRAILS AND REPLACE/REPAIR BRIDGE DECKING AS NEEDED
F14	BRIDGE #6	EVENTS	1	6,700 SF	REPLACE GUARDRAILS EACH SIDE - NEW CONCRETE DECKING
F14-A	BRIDGE #6 EXPANSION	EVENTS	1	5,100 SF	EXTEND BRIDGE SECTION TO MATCH EXISTING
F15	BRIDGE #7	SAFETY & ACCESSIBILITY	1	Not Placed	REMOVE EXISTING BRIDGE
F17	STAIR #1	SAFETY & ACCESSIBILITY	1	300 SF	REPLACE
F18	STAIR #2	SAFETY & ACCESSIBILITY	1	100 SF	REPLACE
F19	STAIR #3	SAFETY & ACCESSIBILITY	3	300 SF	NEW STAIR TO OLD TAOS HWY
F20	STAIR #4	SAFETY & ACCESSIBILITY	1	400 SF	REPLACE
F21	STAIR #5	SAFETY & ACCESSIBILITY	1	200 SF	REPLACE
F22	STAIR #6	SAFETY & ACCESSIBILITY	1	200 SF	REMOVE AND DISPOSE OF
F23	STAIR #7	SAFETY & ACCESSIBILITY	1	100 SF	REPLACE
F24	STAIR #8	EVENTS	2	300 SF	TBD
F25	STAIR #9	SAFETY & ACCESSIBILITY	1	500 SF	REPLACE
F26	ACCESS PATH	SAFETY & ACCESSIBILITY	3	13,300 SF	REPLACE - ACCESS USED FOR MAINTENANCE
F28	BUS STOP	INFRASTRUCTURE	4	300 SF	NO WORK TO BE DONE
F31	MURALES SIDEWALK	SAFETY & ACCESSIBILITY	4	2,200 SF	TBD
F32	SIDEWALK	SAFETY & ACCESSIBILITY	4	3,600 SF	REPLACE
F33	MURALES SIDEWALK	SAFETY & ACCESSIBILITY	4	1,300 SF	TBD
F34	SIDEWALK	SAFETY & ACCESSIBILITY	4	2,100 SF	TBD
F35	PATH	SAFETY & ACCESSIBILITY	4	2,200 SF	TBD
F36	PARKS MAINTENACE YARD	INFRASTRUCTURE	4	35,700 SF	PROVIDE POWER AND WATER
F37	WEST PEDESTRIAN	SAFETY & ACCESSIBILITY	2	2,900 SF	TBD
F38	EAST PEDESTRIAN	SAFETY & ACCESSIBILITY	2	5,300 SF	TBD
F39	WEST PAVEMENT	SAFETY & ACCESSIBILITY	1	8,900 SF	REPLACE
F90	PICNIC AREA	INFRASTRUCTURE	3	4,500 SF	TBD
F96	PICNIC AREA	INFRASTRUCTURE	4	3,300 SF	TBD
F97	PICNIC AREA	INFRASTRUCTURE	4	4,700 SF	TBD
F98	SIDEWALK	SAFETY & ACCESSIBILITY	4	1,200 SF	TBD
F99	RELOCATED BRIDGE #7	SAFETY & ACCESSIBILITY	1	400 SF	RELOCATE REMOVED BRIDGE - ADD HANDRAILS AND REPLACE DECKING

FORT MARCY PARK, SANTA FE, NM



INTERSECTIONS

OLD TAOS HIGHWAY &
MURALES ROAD

MURALES ROAD &
COLONITAS CAMPESTRES

MURALES ROAD &
NORTH WEST PARKING &
CUESTA DEL NORTE DRIVE

MURALES ROAD &
FIRE DEPARTMENT &
VALLE DEL SOL DRIVE


MURALES ROAD &
BISHOPS LODGE ROAD

ARTIST ROAD &
BISHOP'S LODGE ROAD

Scoping Legend

☐ No colors defined


0 50' 100' 200'
SCALE: 1" = 100'-0"

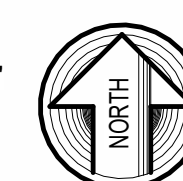

FORT MARCY PARK, SANTA FE, NM




PLANTING

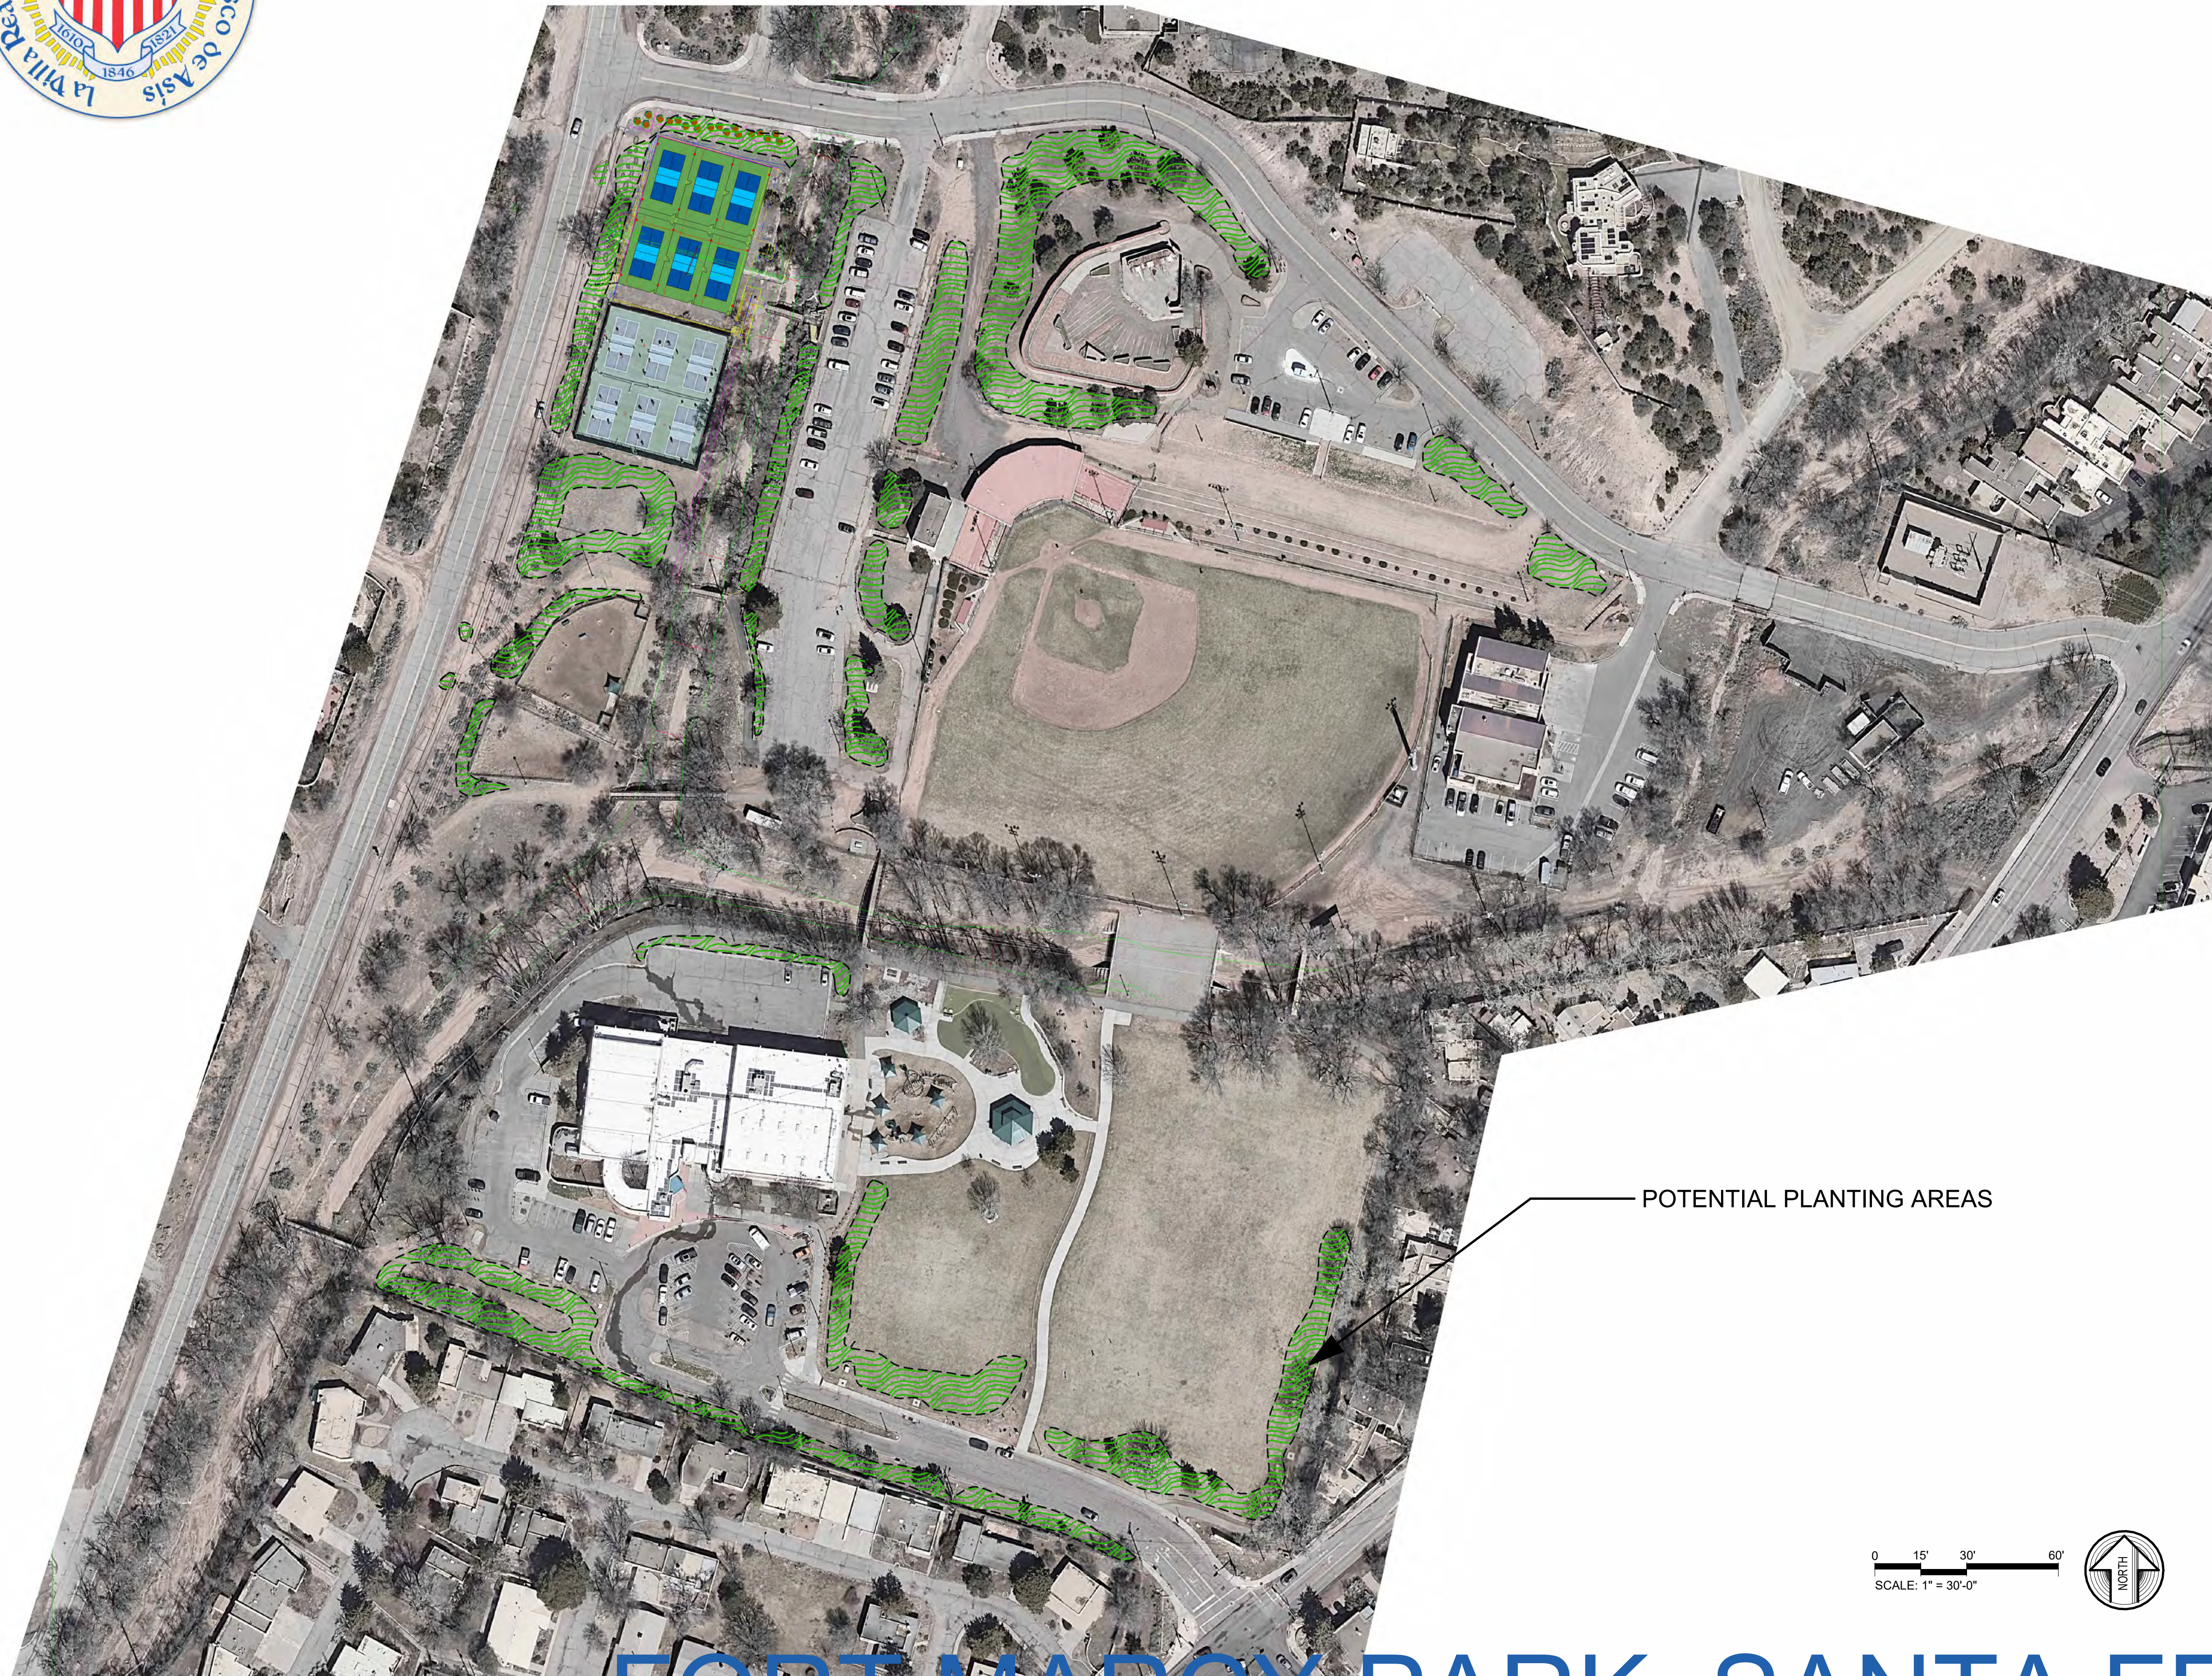

POTENTIAL PLANTING AREAS

0 15' 30' 60'
SCALE: 1" = 30'-0"

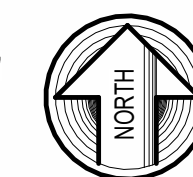

FORT MARCY PARK, SANTA FE, NM




LIGHTING

EXISTING LIGHTING COVERAGE



0 15' 30' 60'
SCALE: 1" = 30'-0"

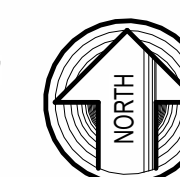

FORT MARCY PARK, SANTA FE, NM